


EAST MONUMENT STREET

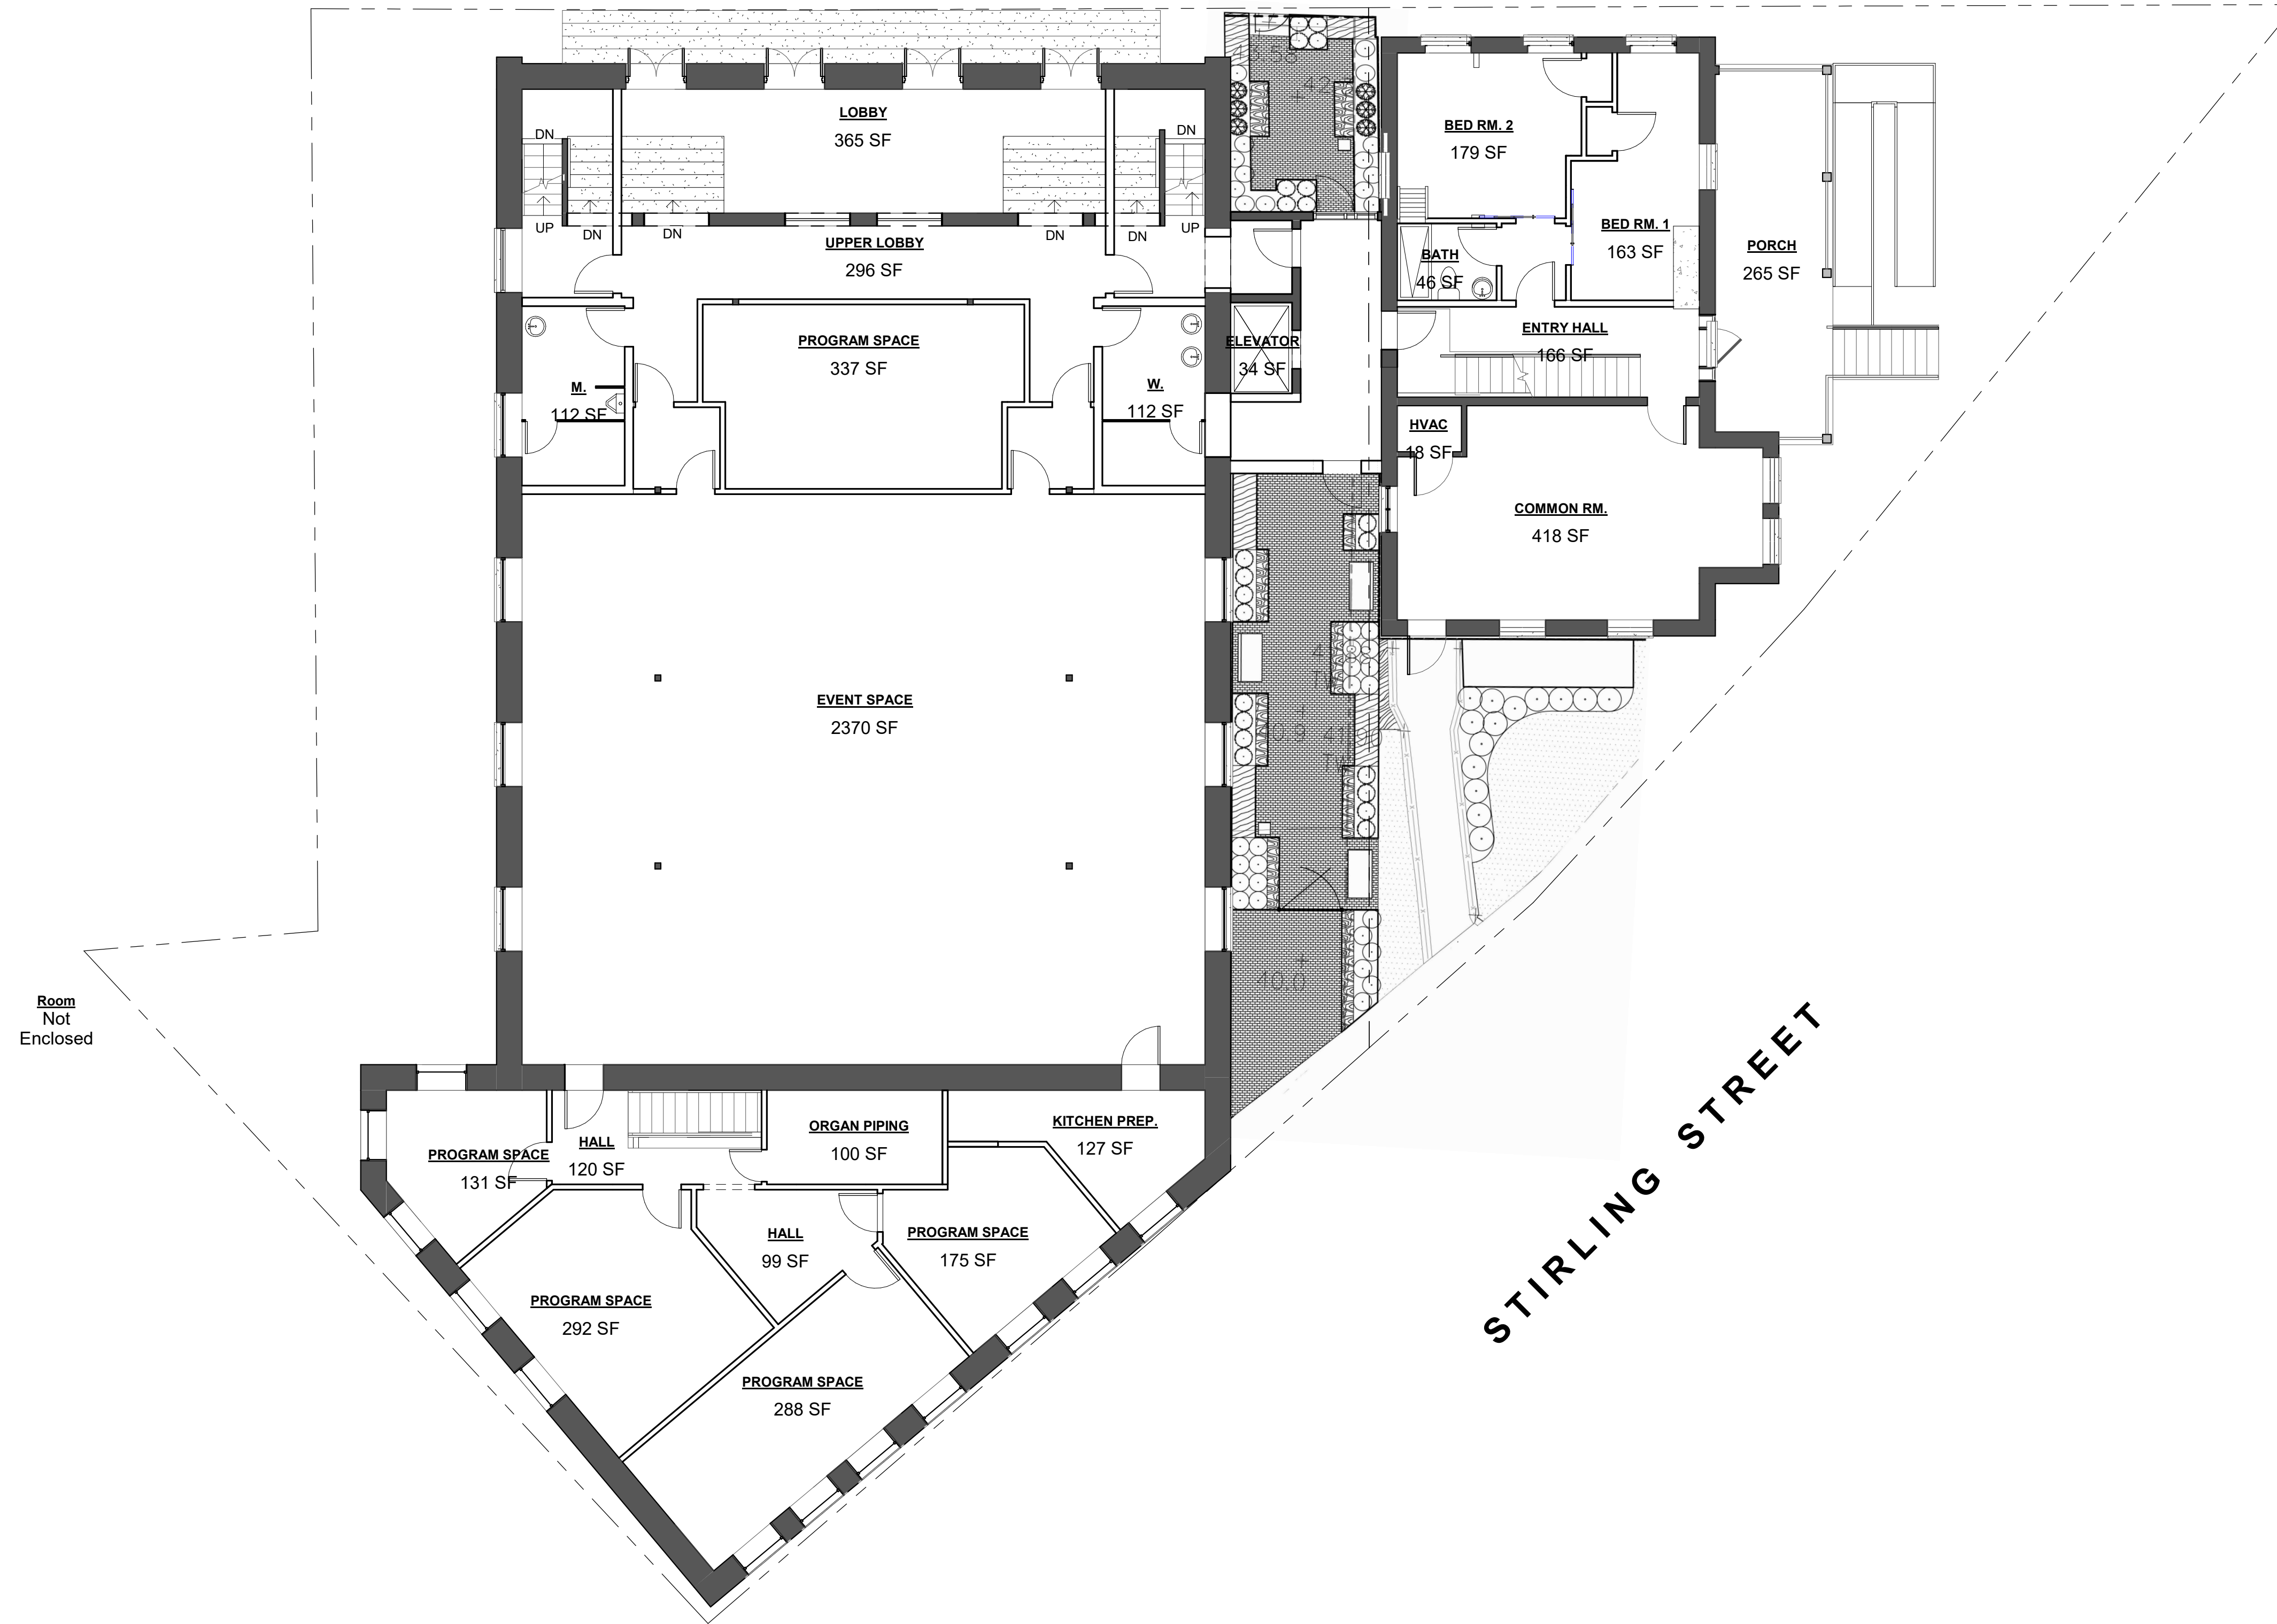



STIRLING STREET

VOLAR - RENOVATION AND ADAPTIVE REUSE


1025 EAST MONUMENT STREET BALTIMORE, MARYLAND 21202

A-1

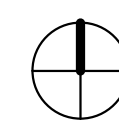


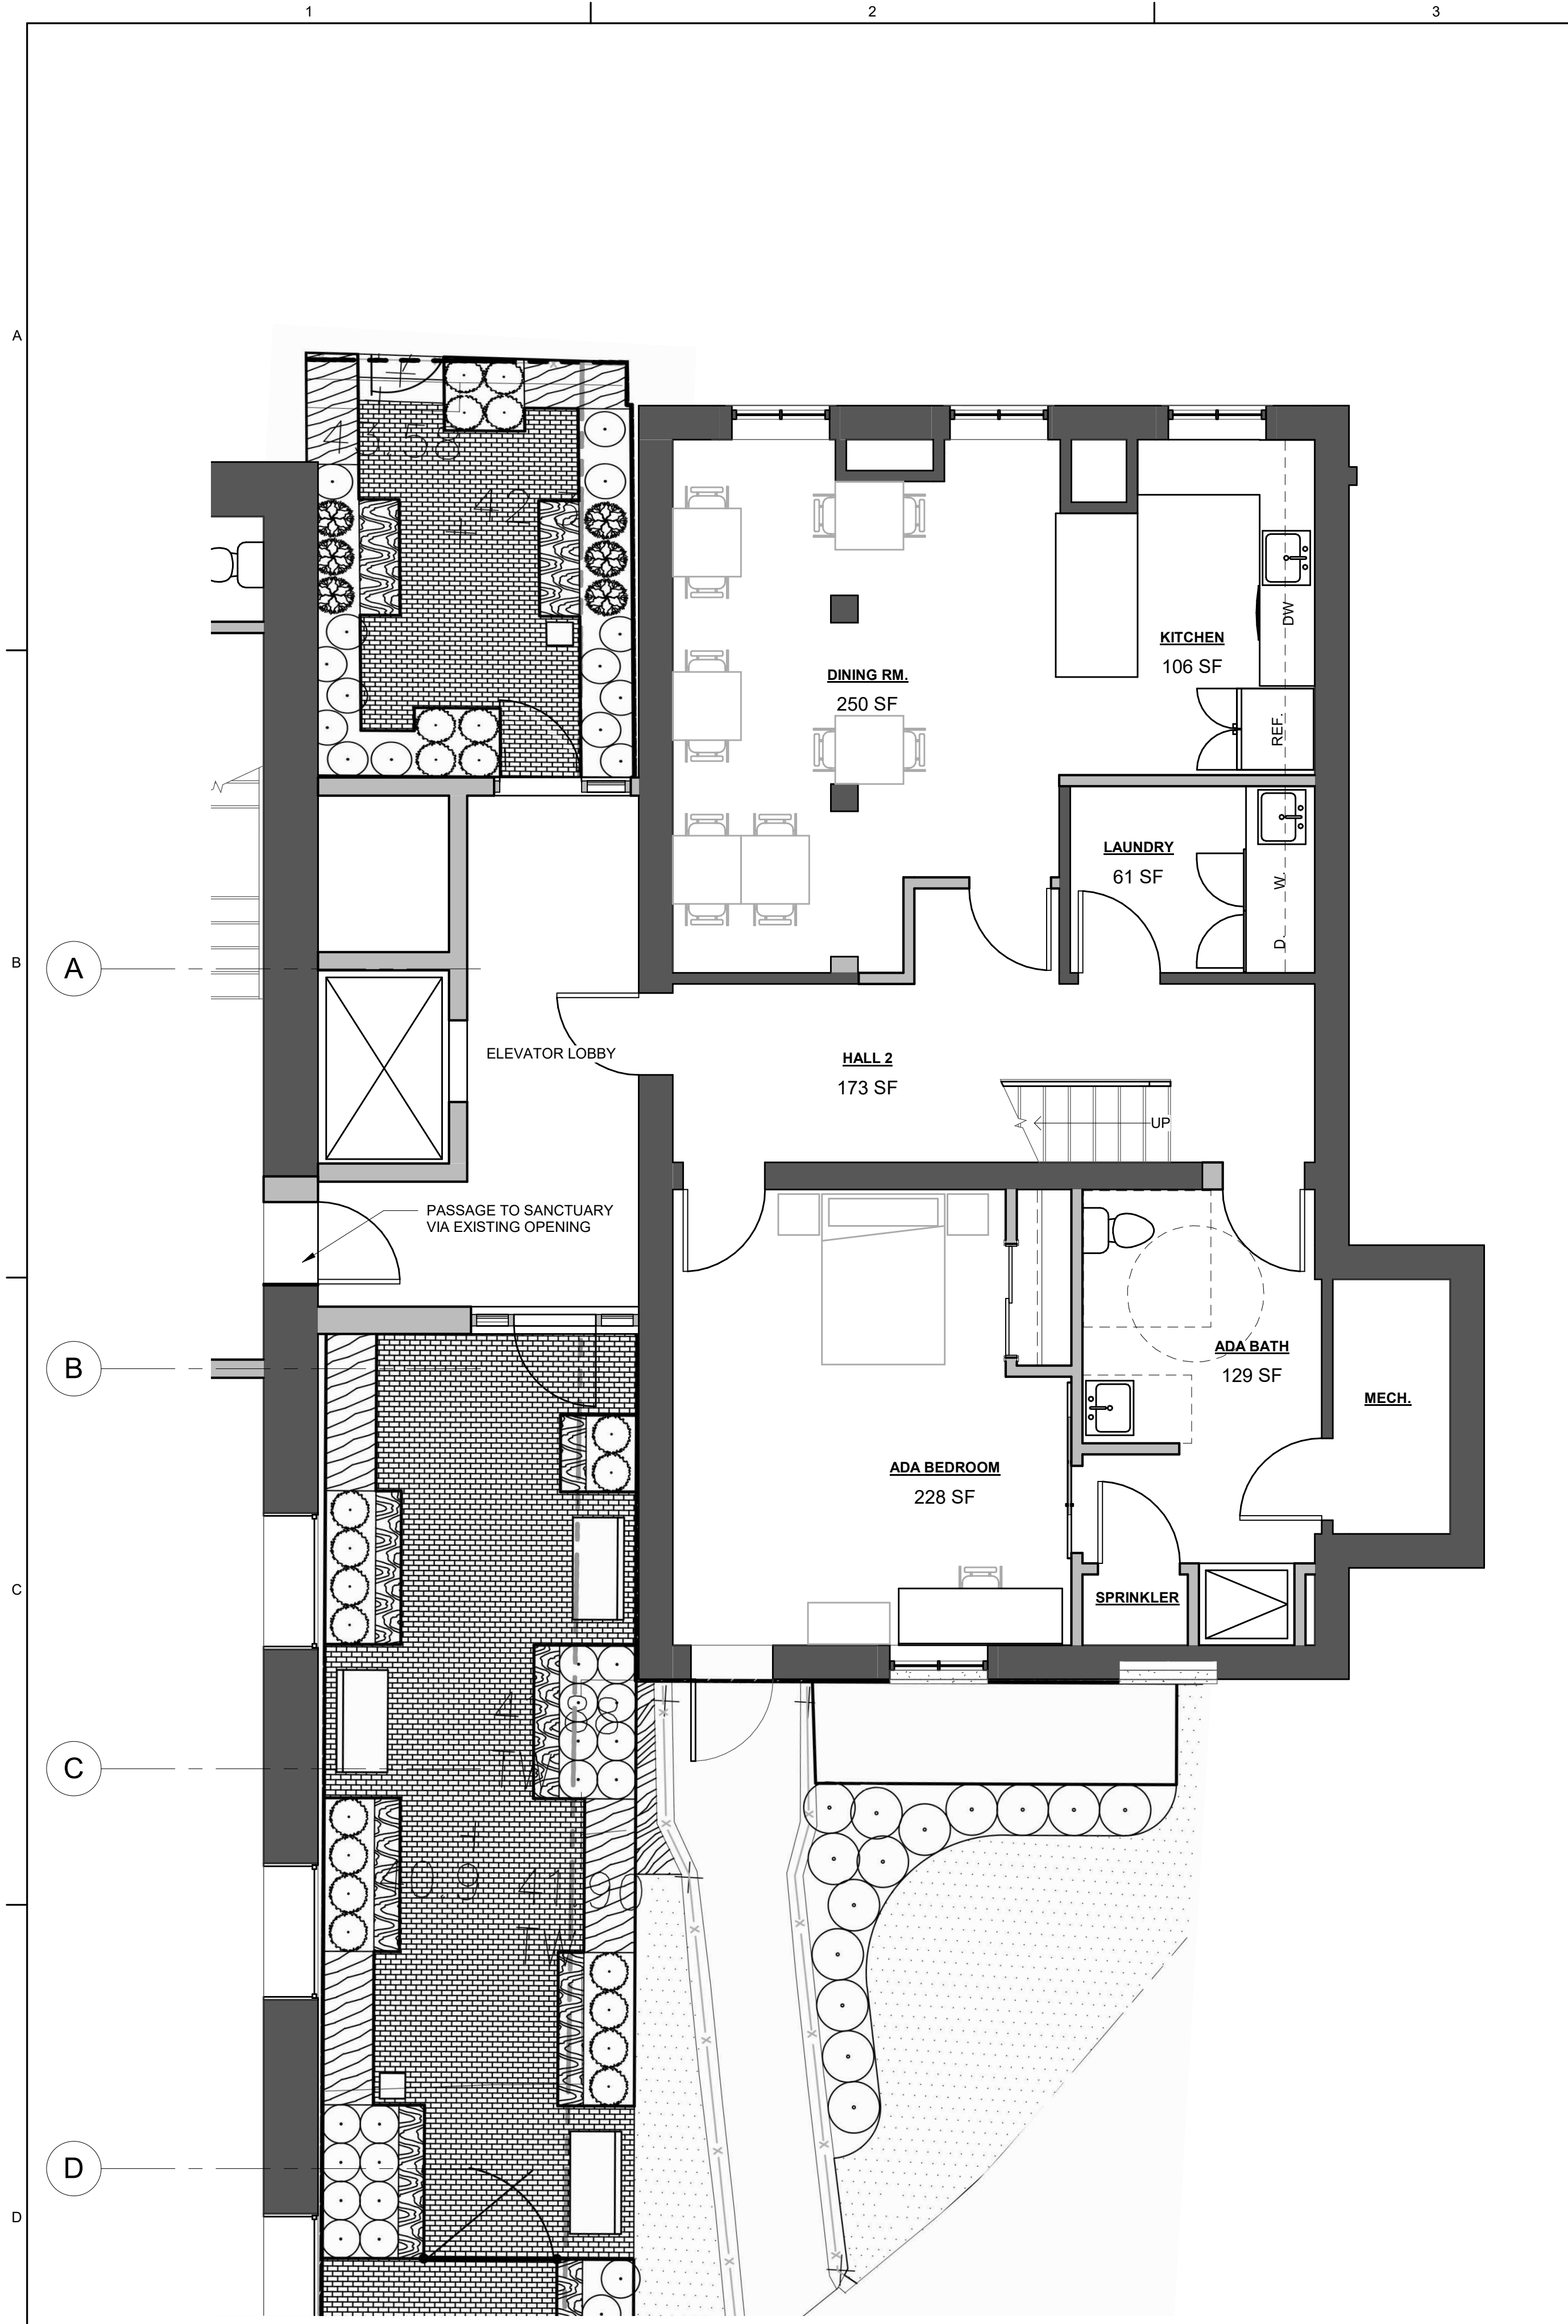

1 RECTORY - NEW LOWER LEVEL PLAN
1/4" = 1'-0"

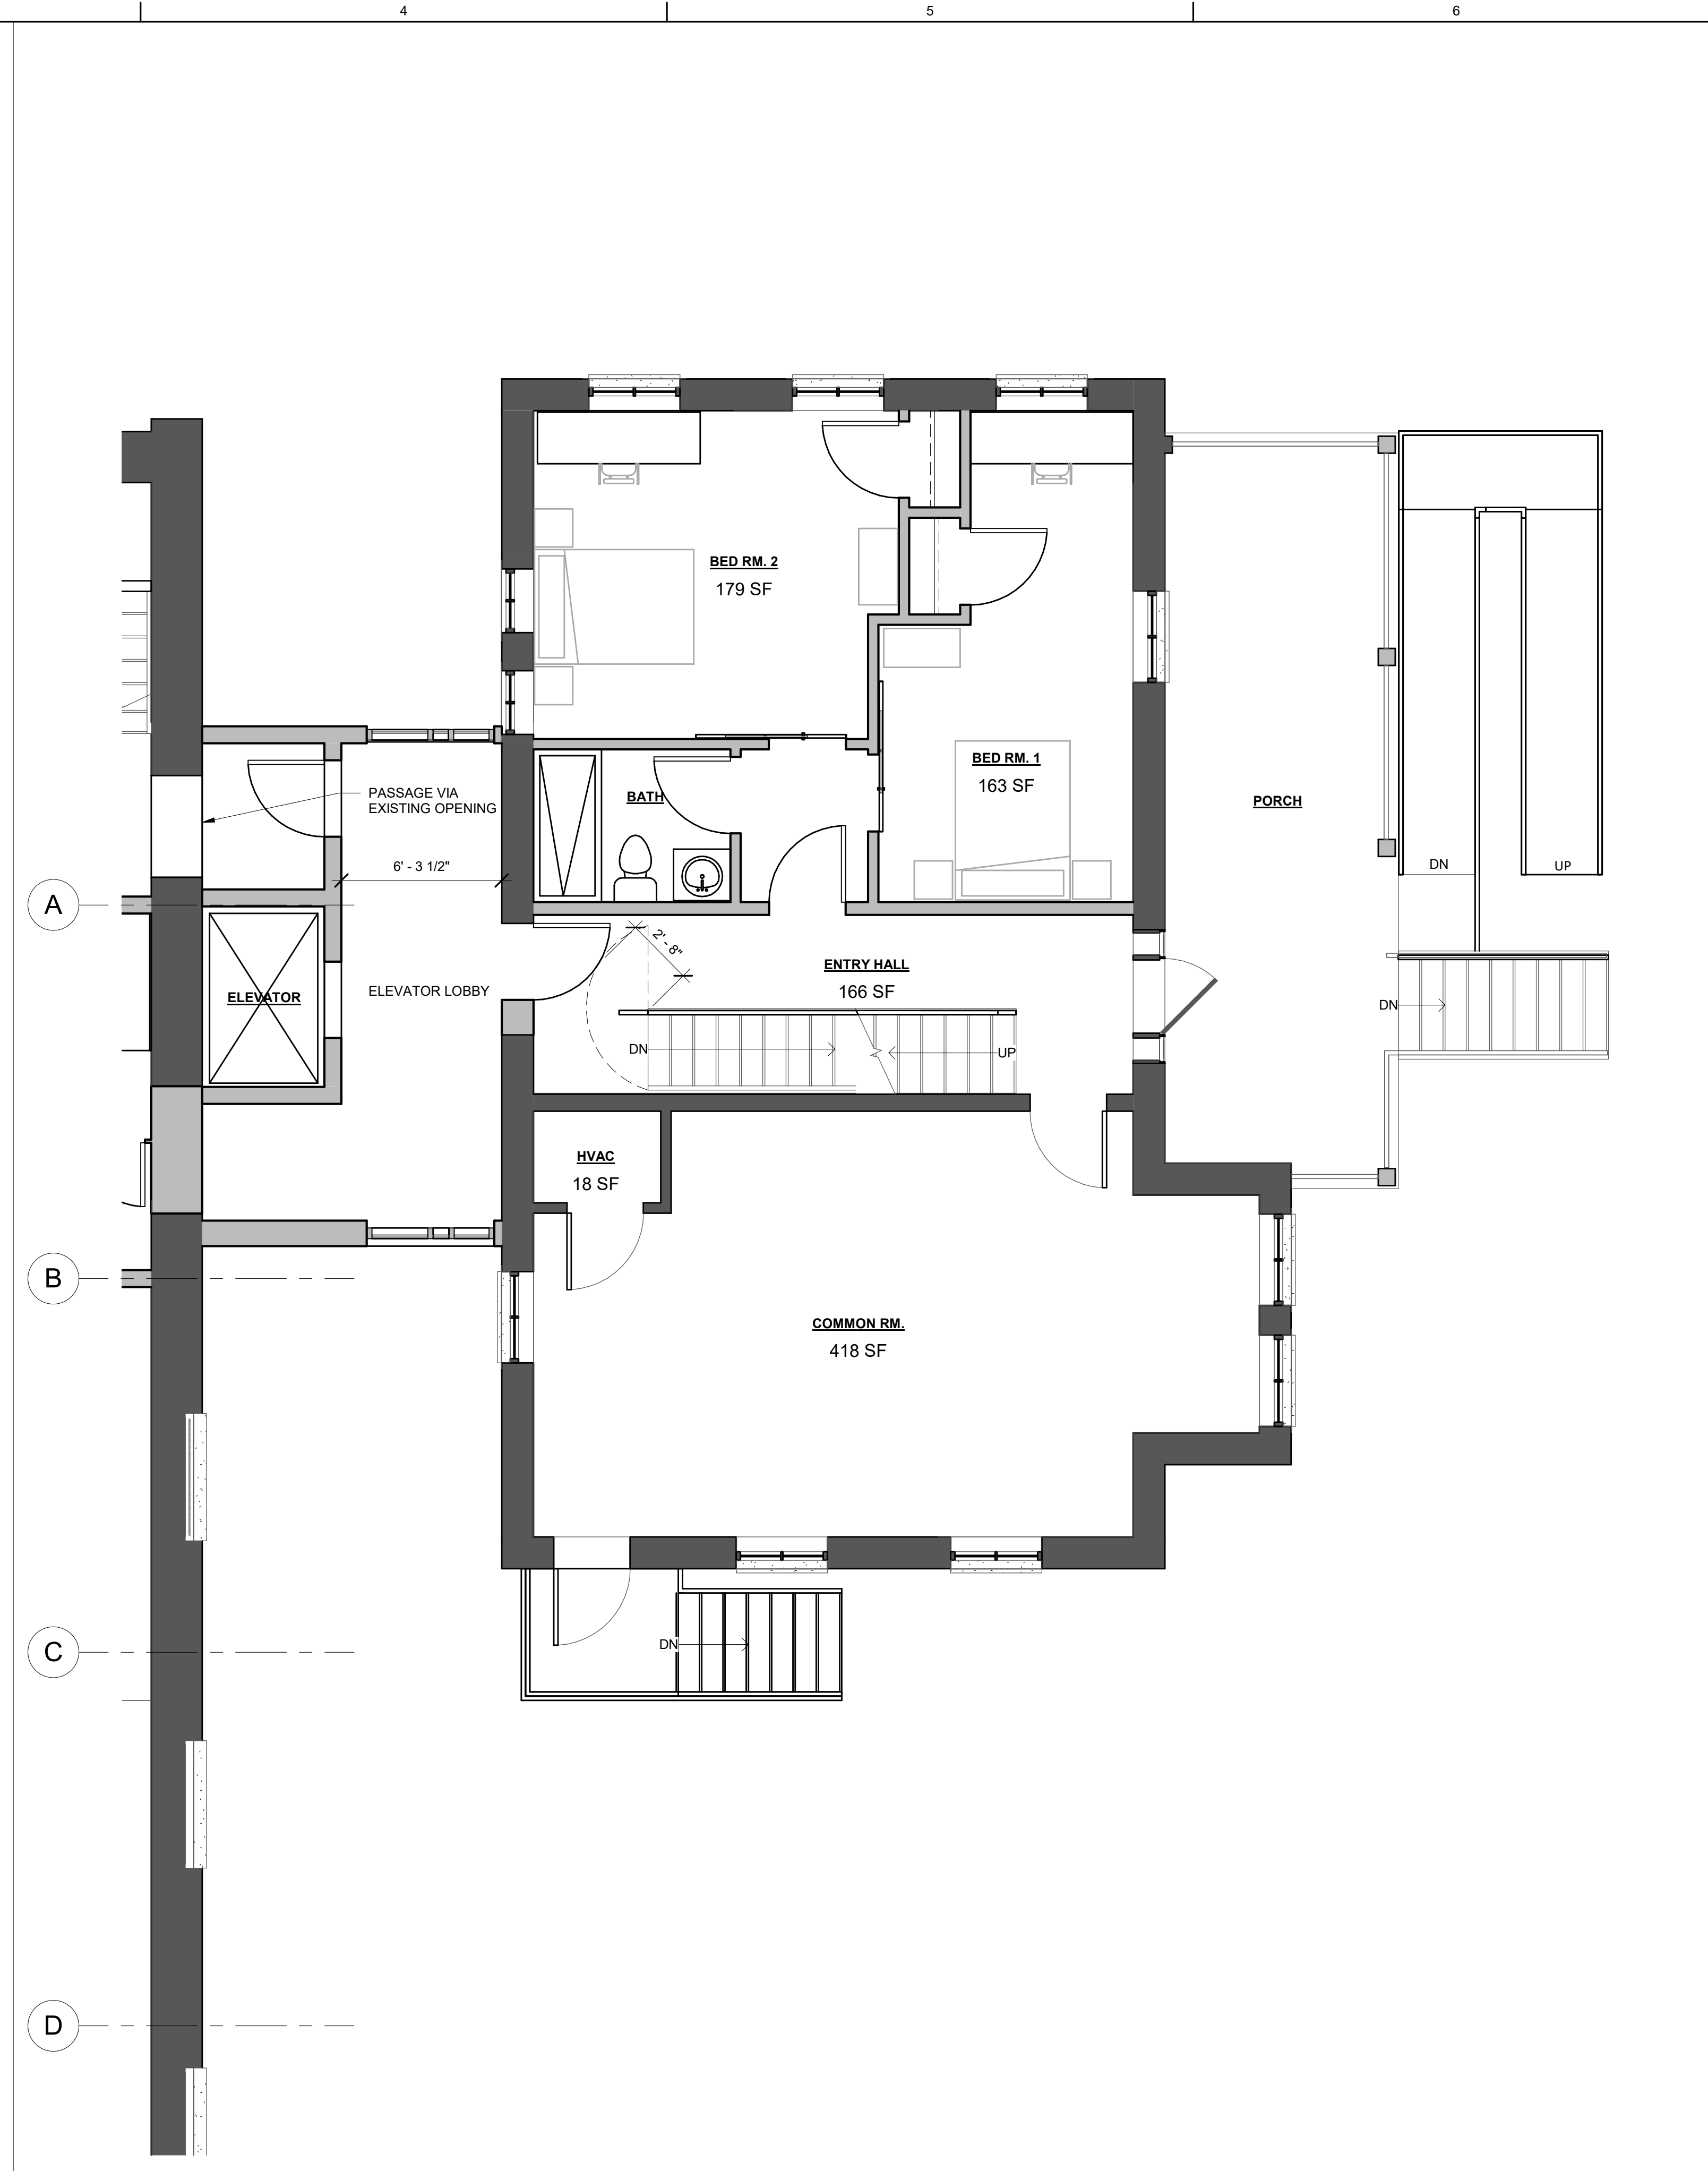



2 RECTORY - NEW MAIN LEVEL PLAN - OPTION 1
1/4" = 1'-0"

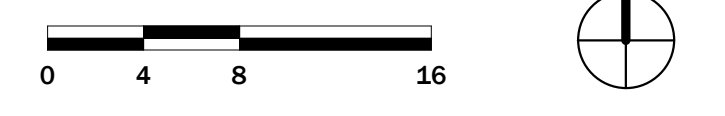

VOLAR - RENOVATION AND ADAPTIVE REUSE

1025 EAST MONUMENT STREET BALTIMORE, MARYLAND 21202


A-2

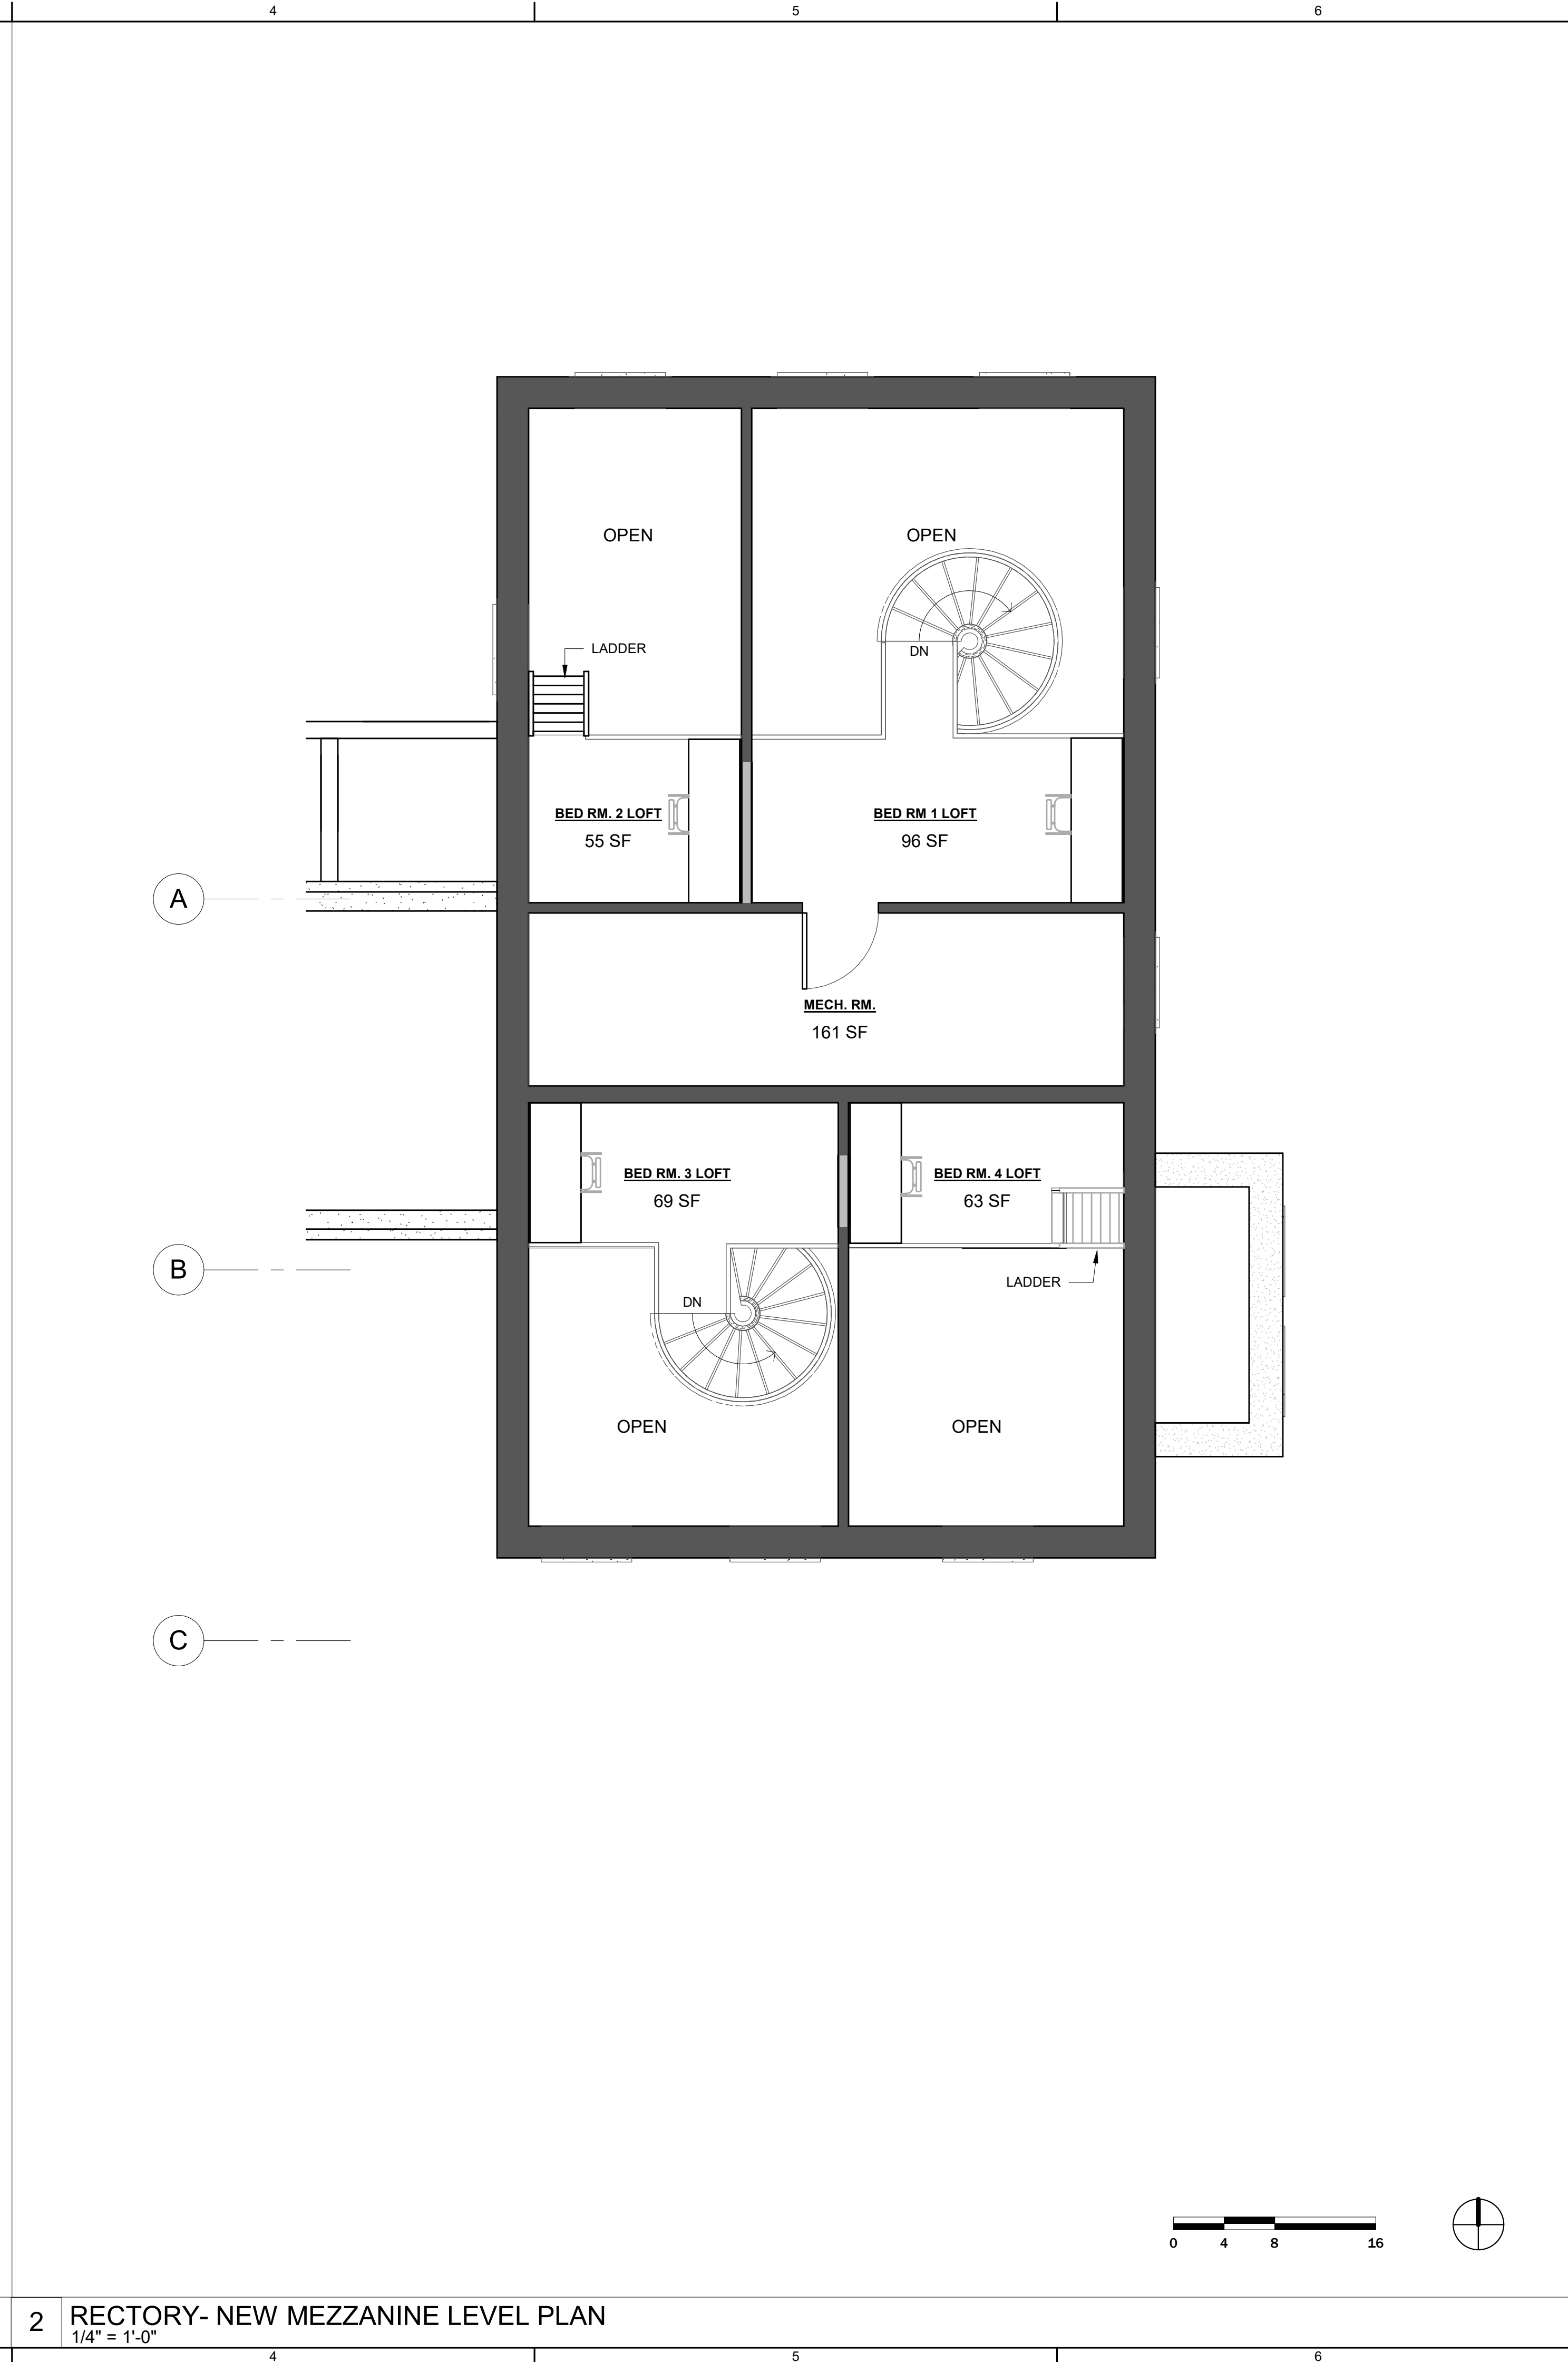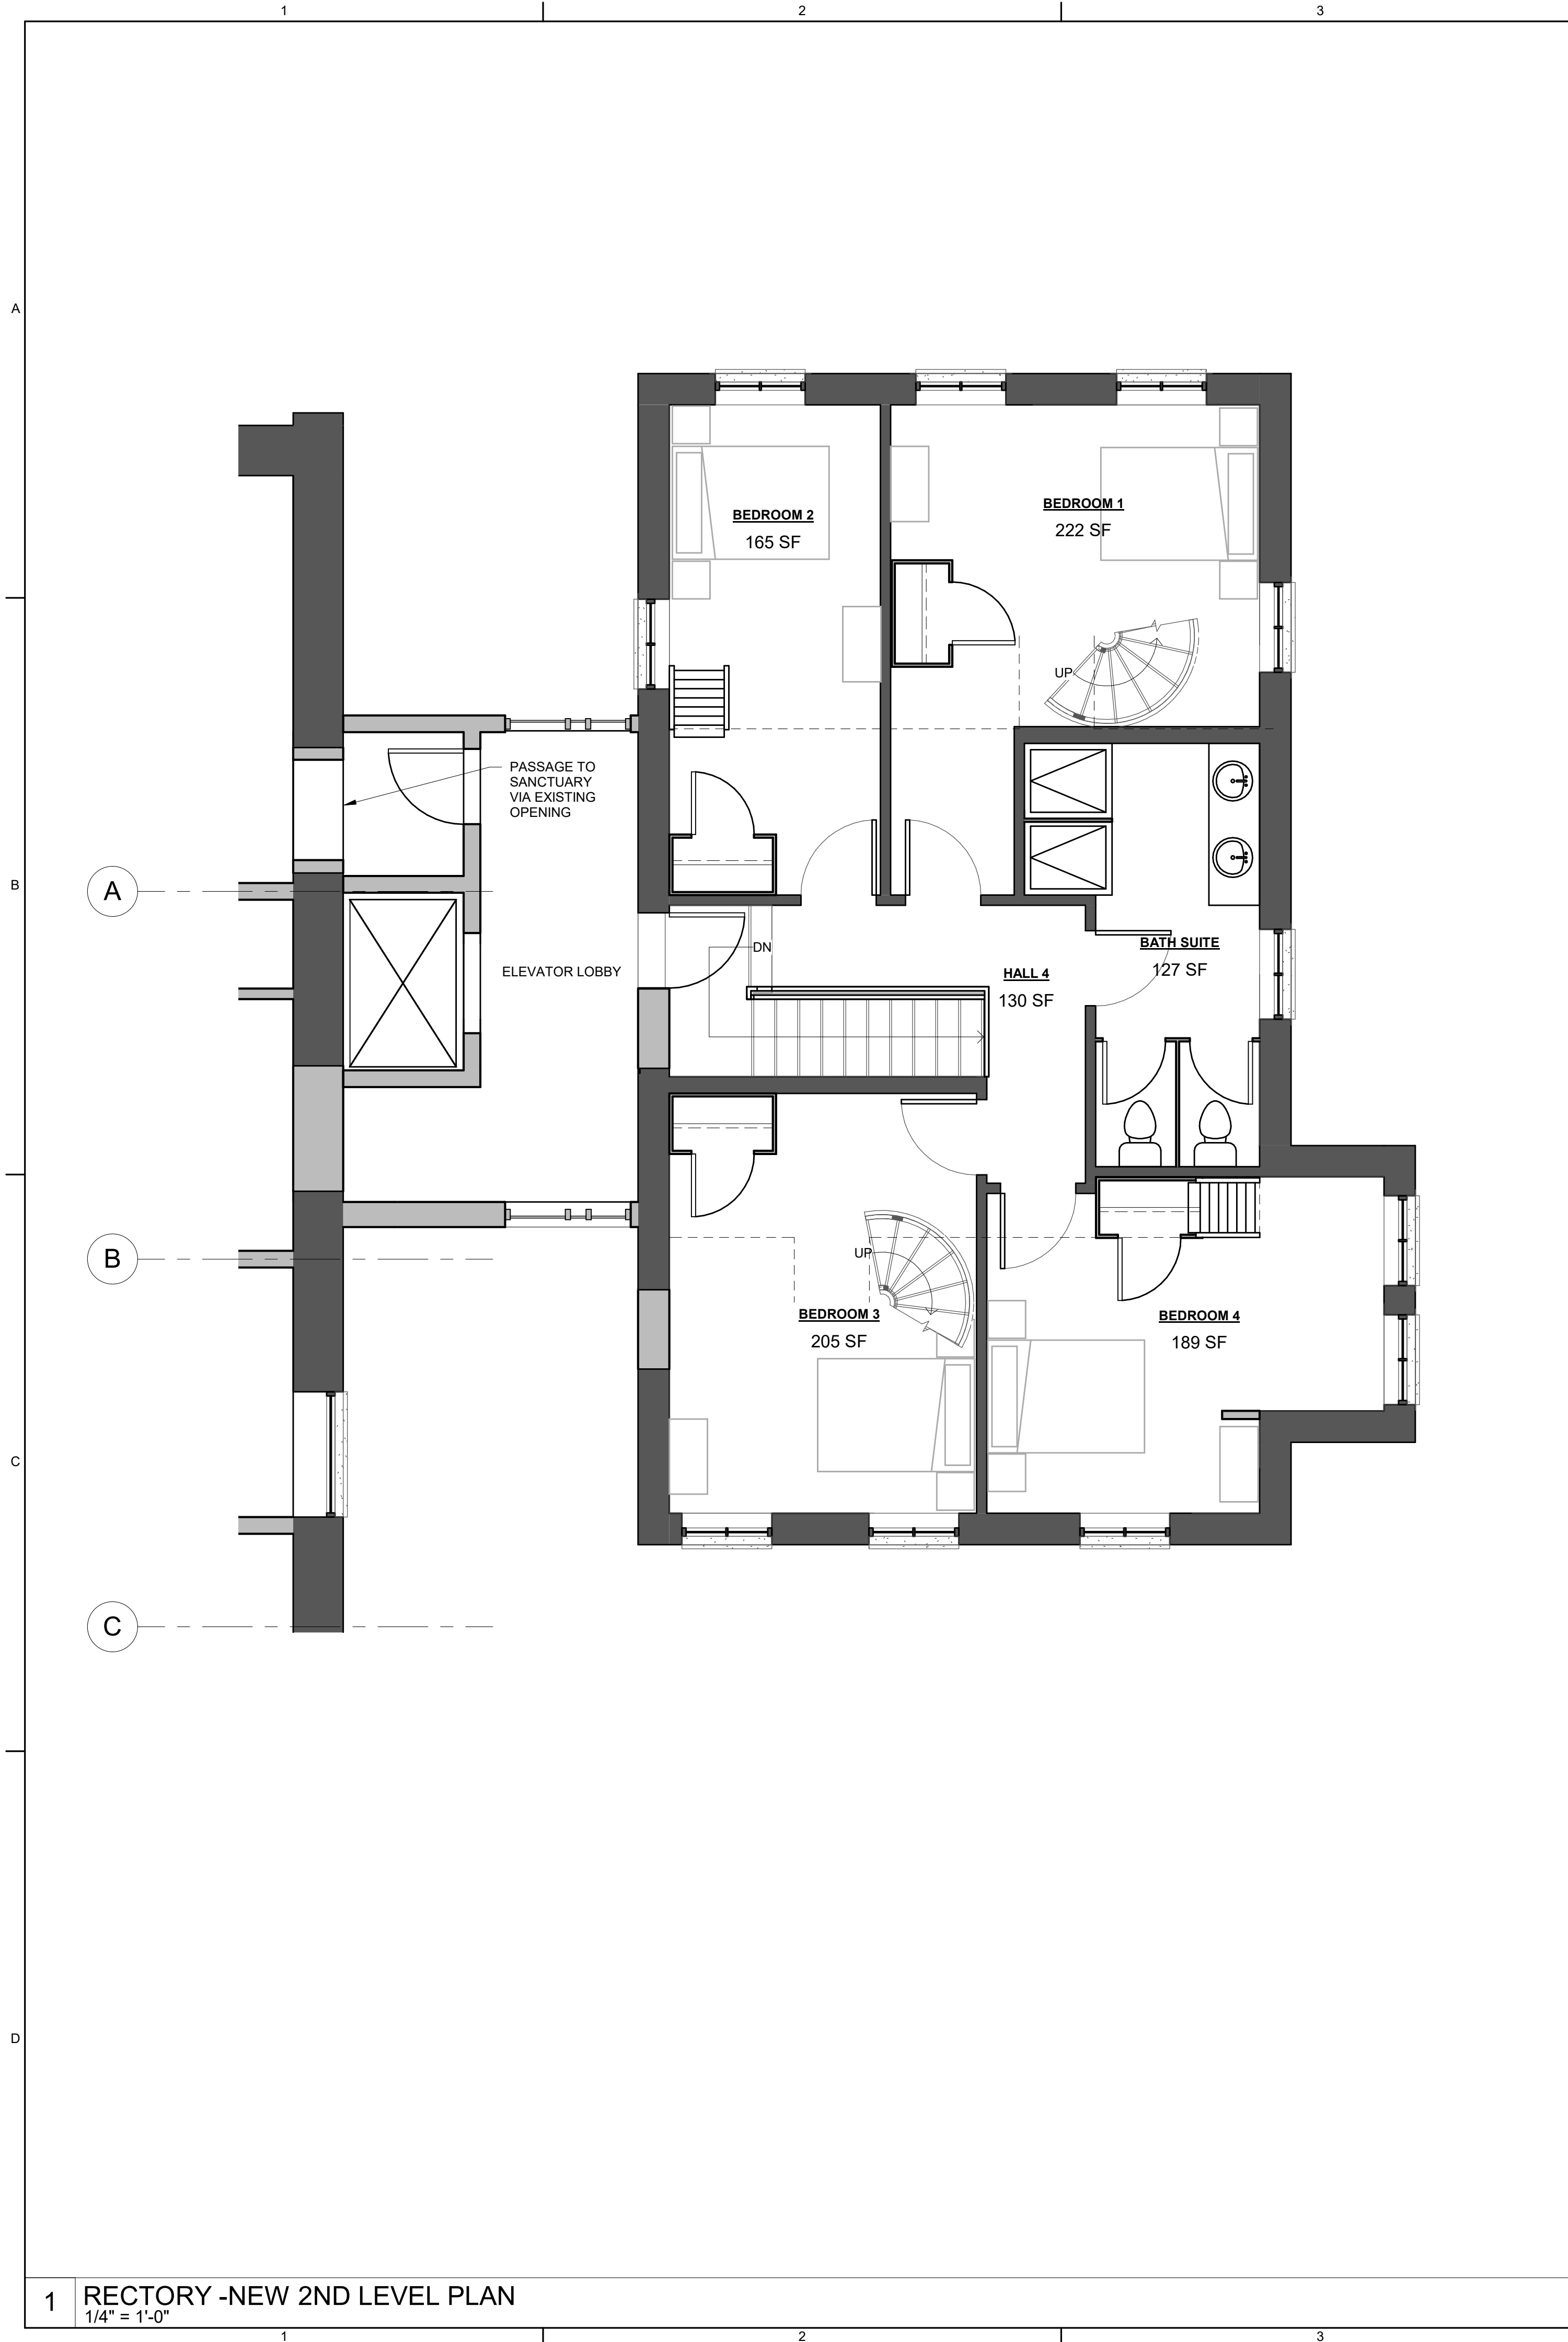

VOLAR - RENOVATION AND ADAPTIVE REUSE


1025 EAST MONUMENT STREET BALTIMORE, MARYLAND 21202

A-3

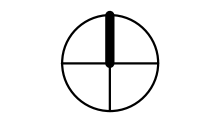


1 RECTORY - NEW 2ND LEVEL PLAN
1/4" = 1'-0"

2 RECTORY- NEW MEZZANINE LEVEL PLAN
1/4" = 1'-0"

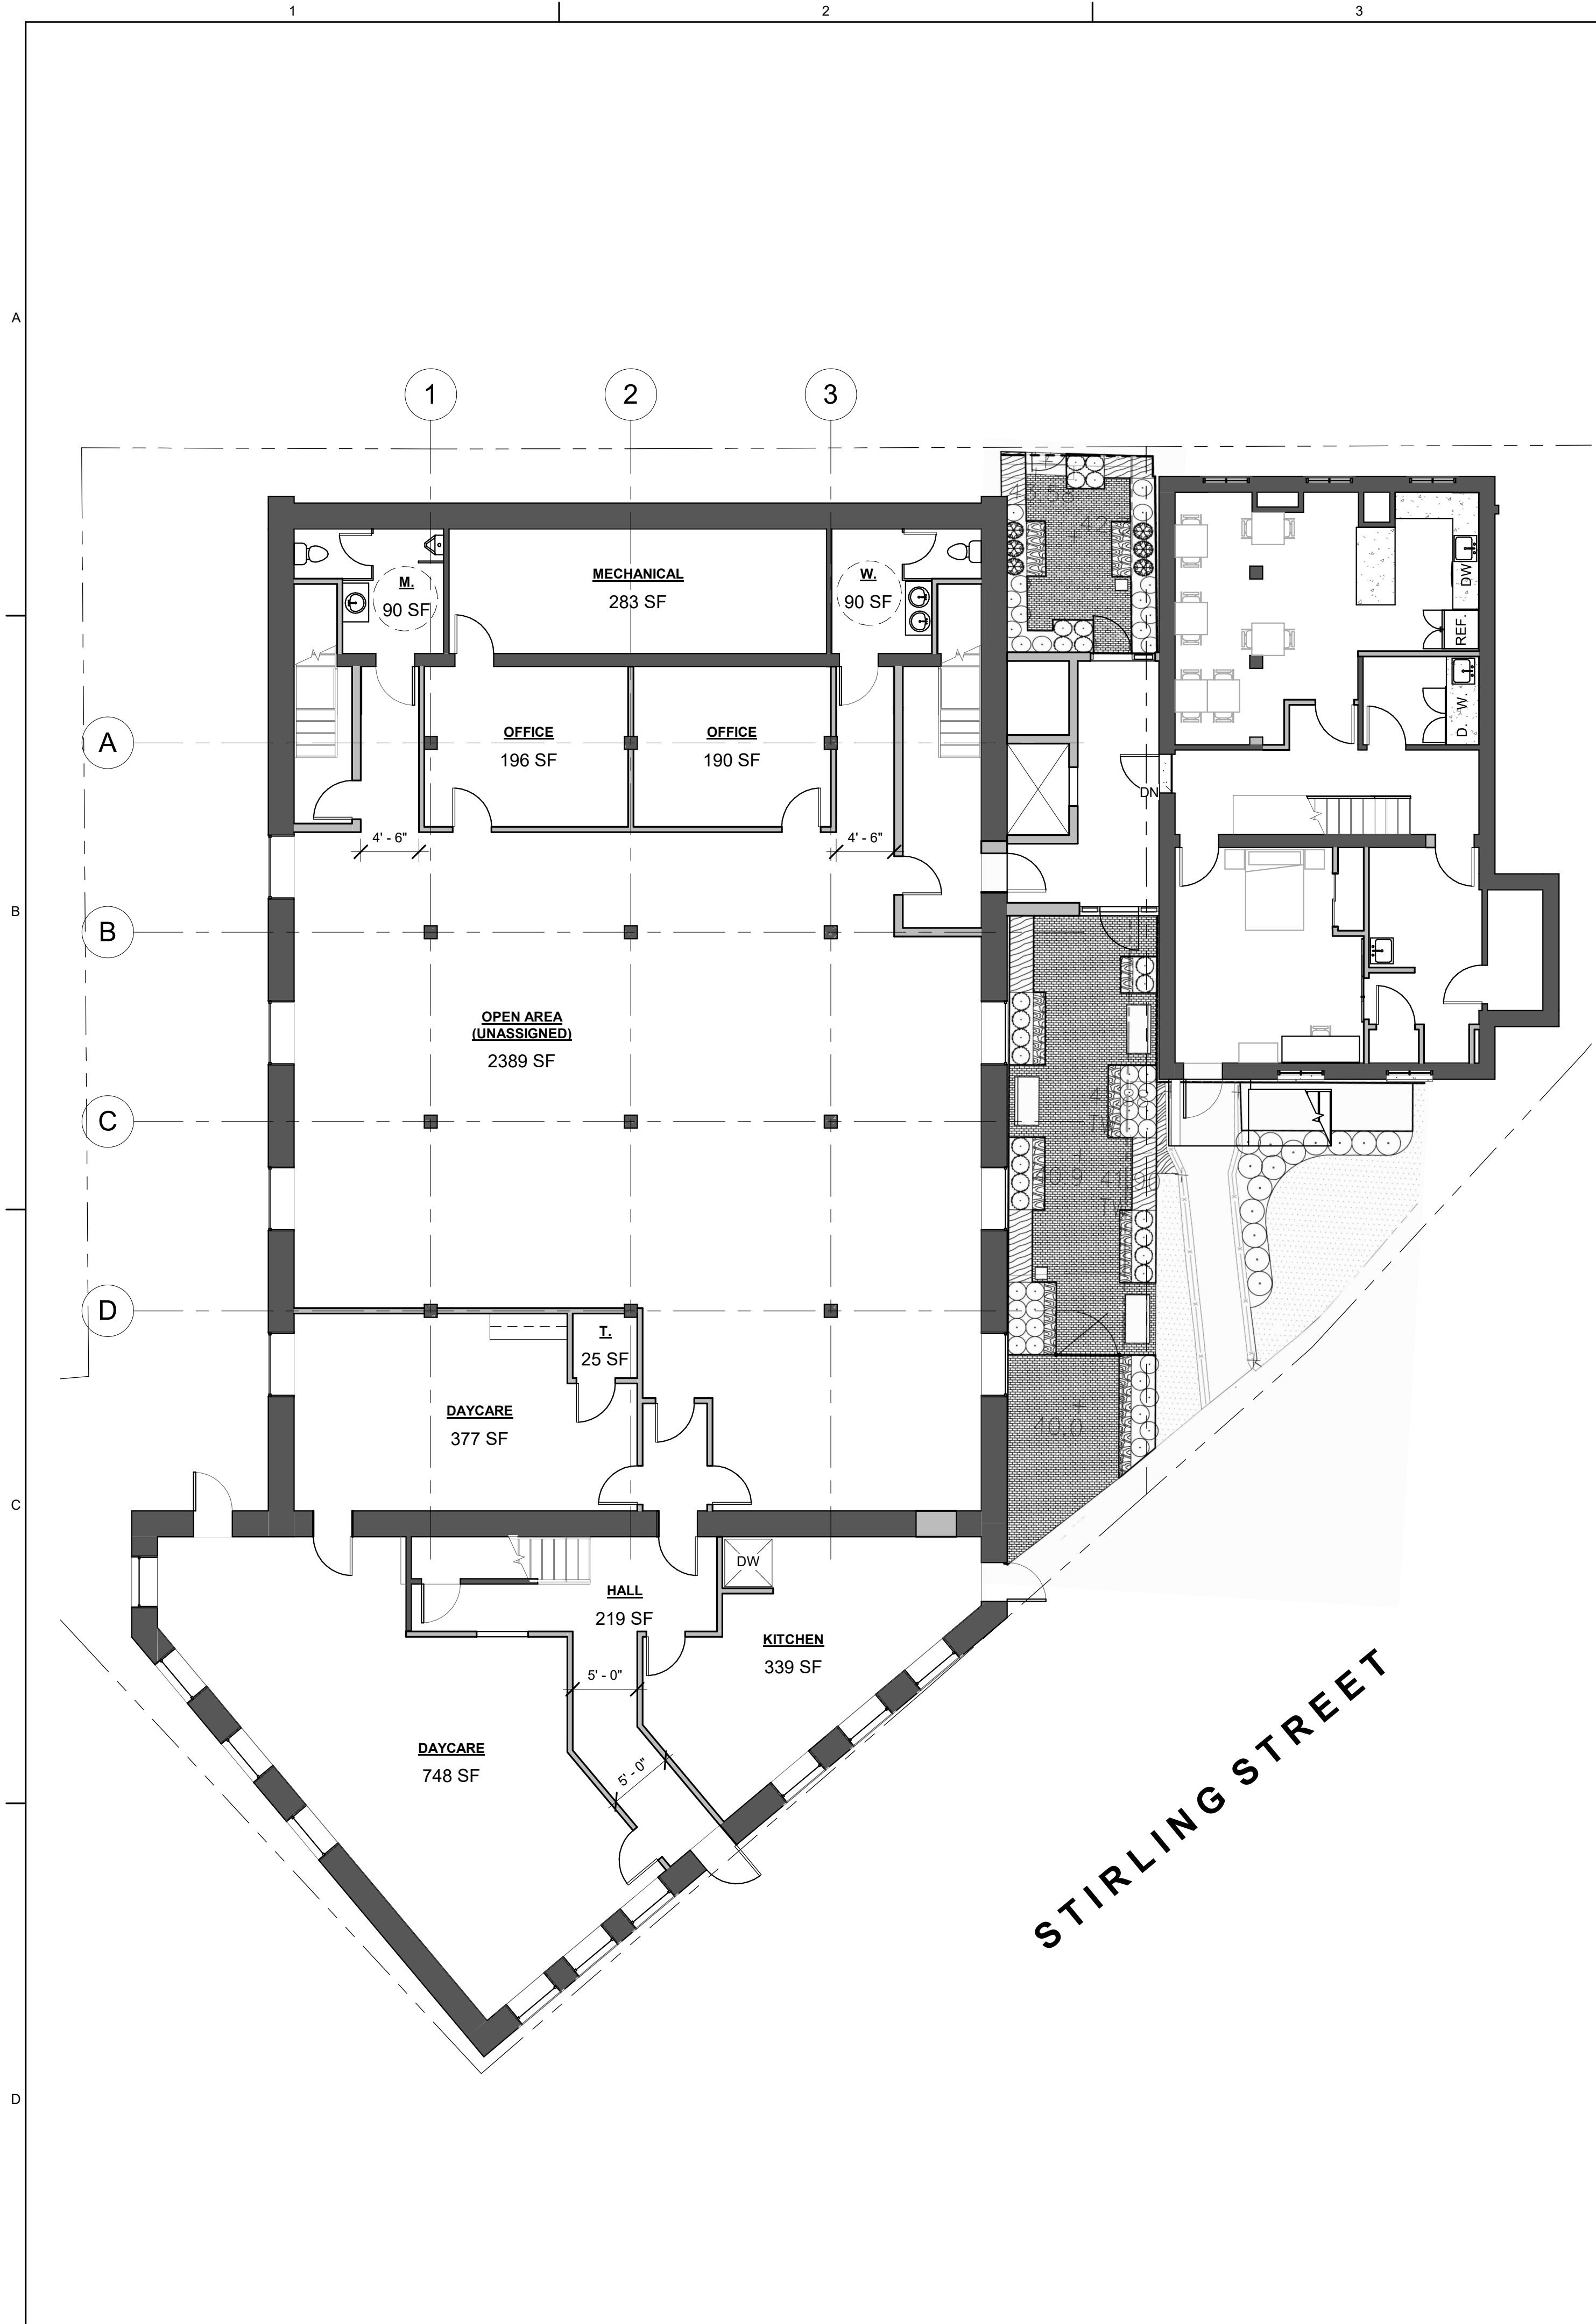

1 CHURCH - LOWER LEVEL
1/8" = 1'-0"

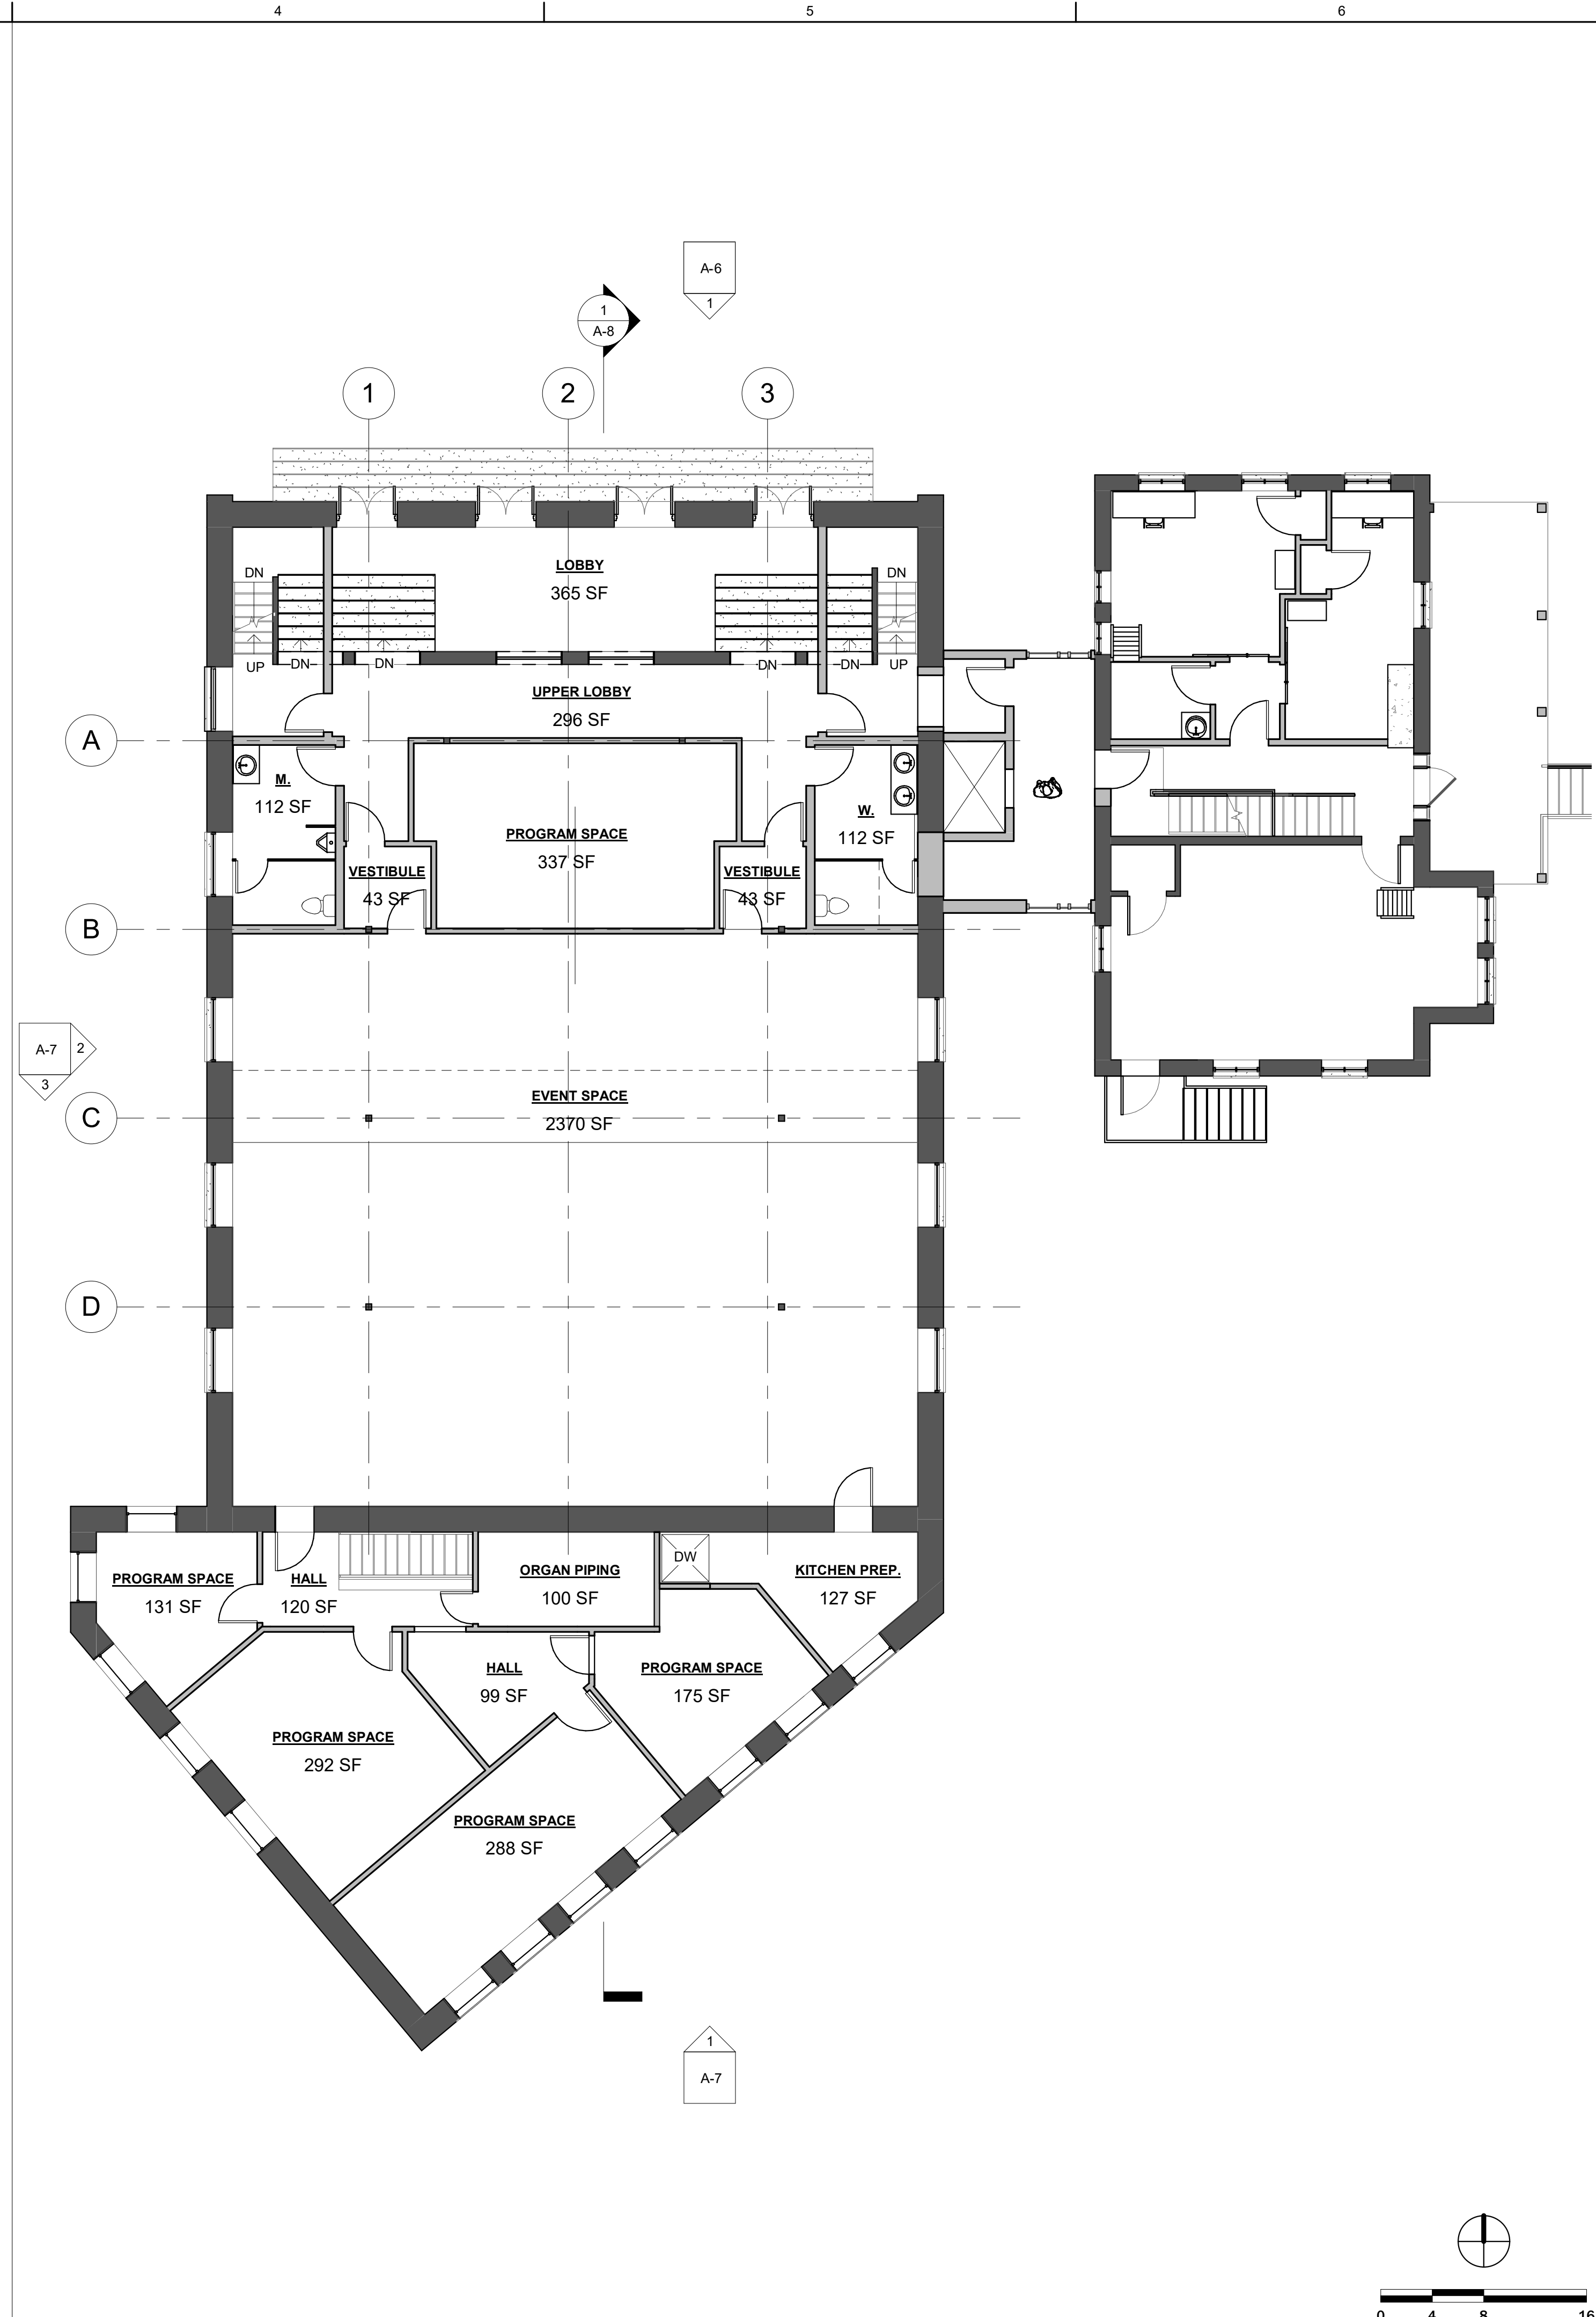



2 SANCTUARY FLOOR PLAN
1/8" = 1'-0"

VOLAR - RENOVATION AND ADAPTIVE REUSE

1025 EAST MONUMENT STREET BALTIMORE, MARYLAND 21202

A-4

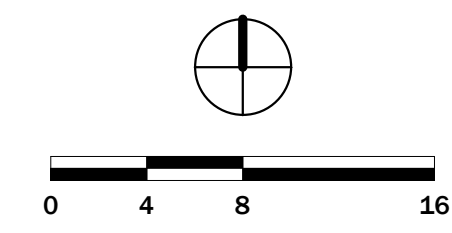


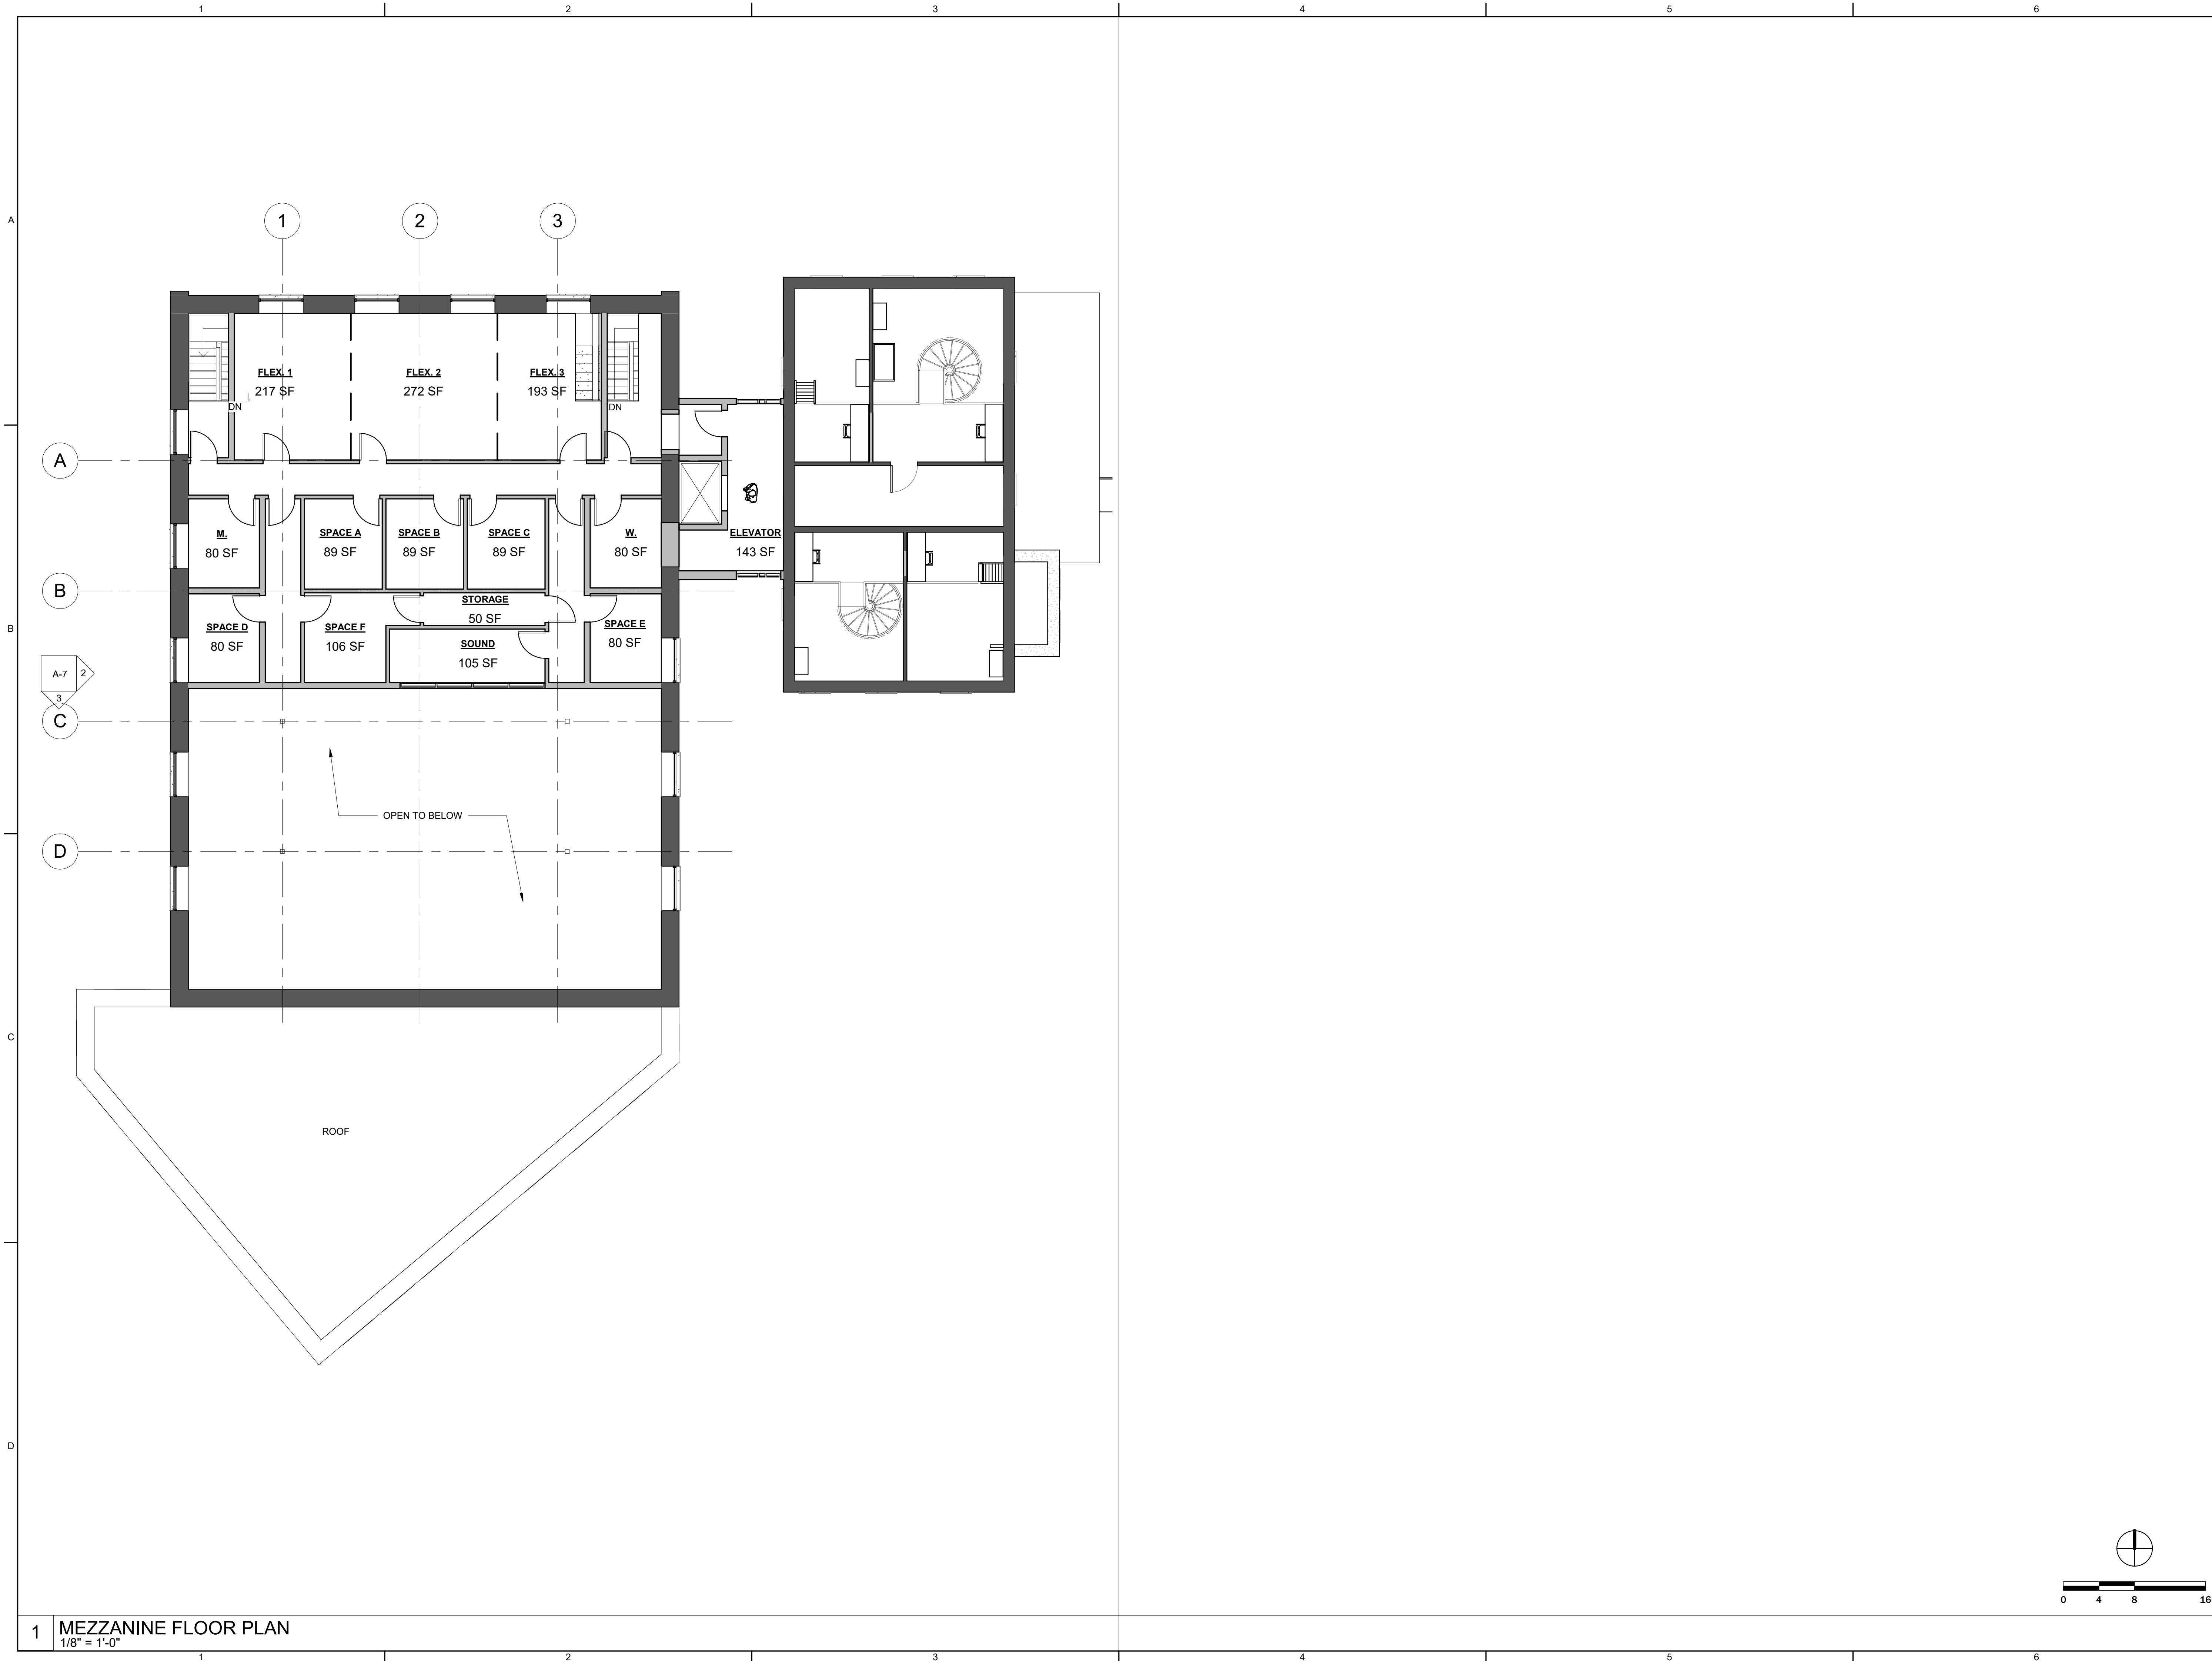


VOLAR - RENOVATION AND ADAPTIVE REUSE

1025 EAST MONUMENT STREET BALTIMORE, MARYLAND 21202


A-5

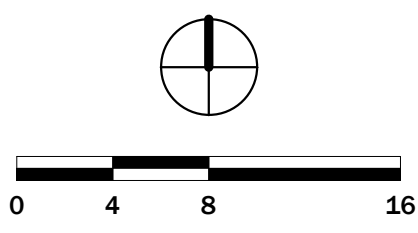

1 MEZZANINE FLOOR PLAN
1/8" = 1'-0"

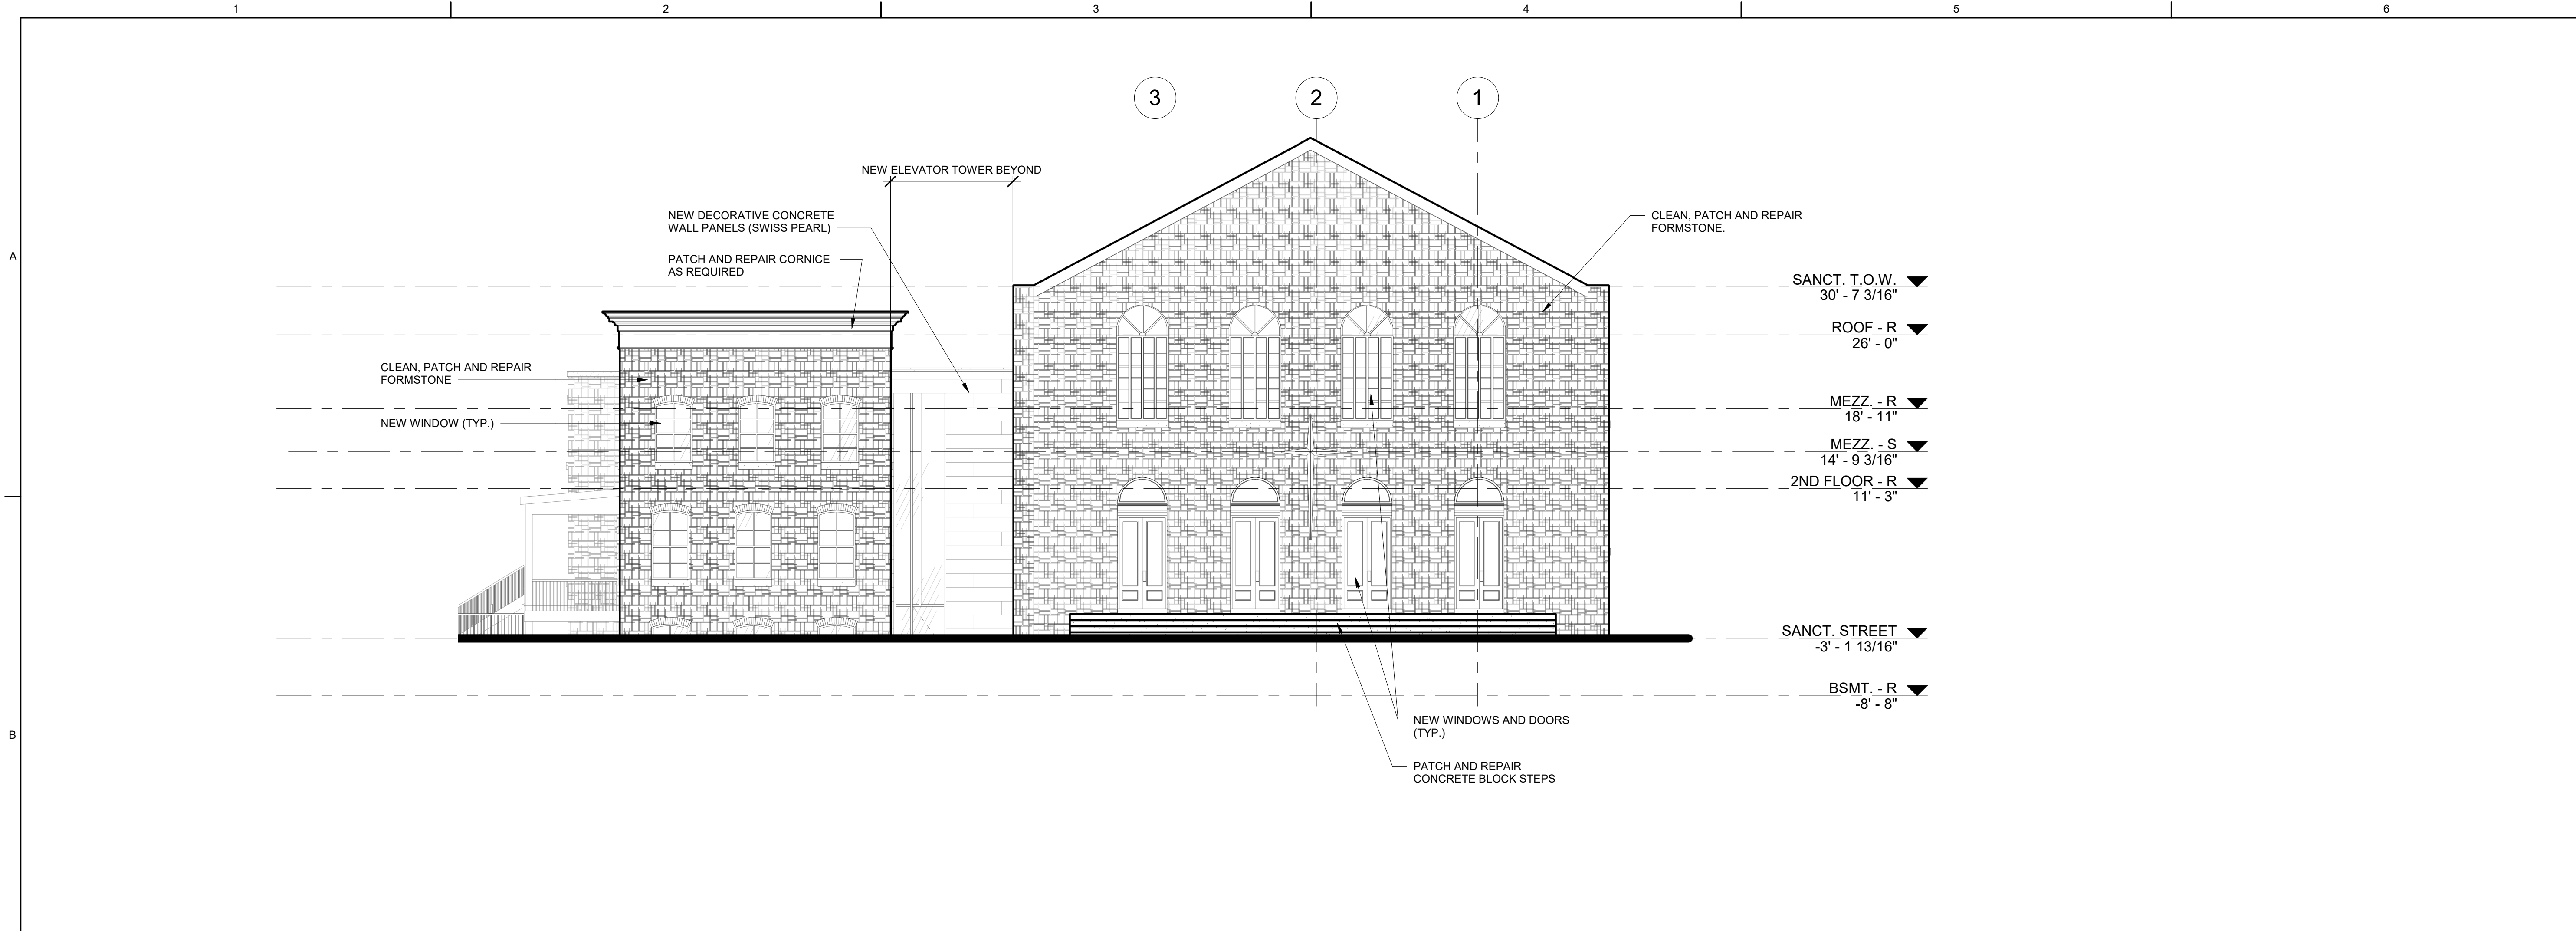

1 NORTH ELEVATION
1/8" = 1'-0"

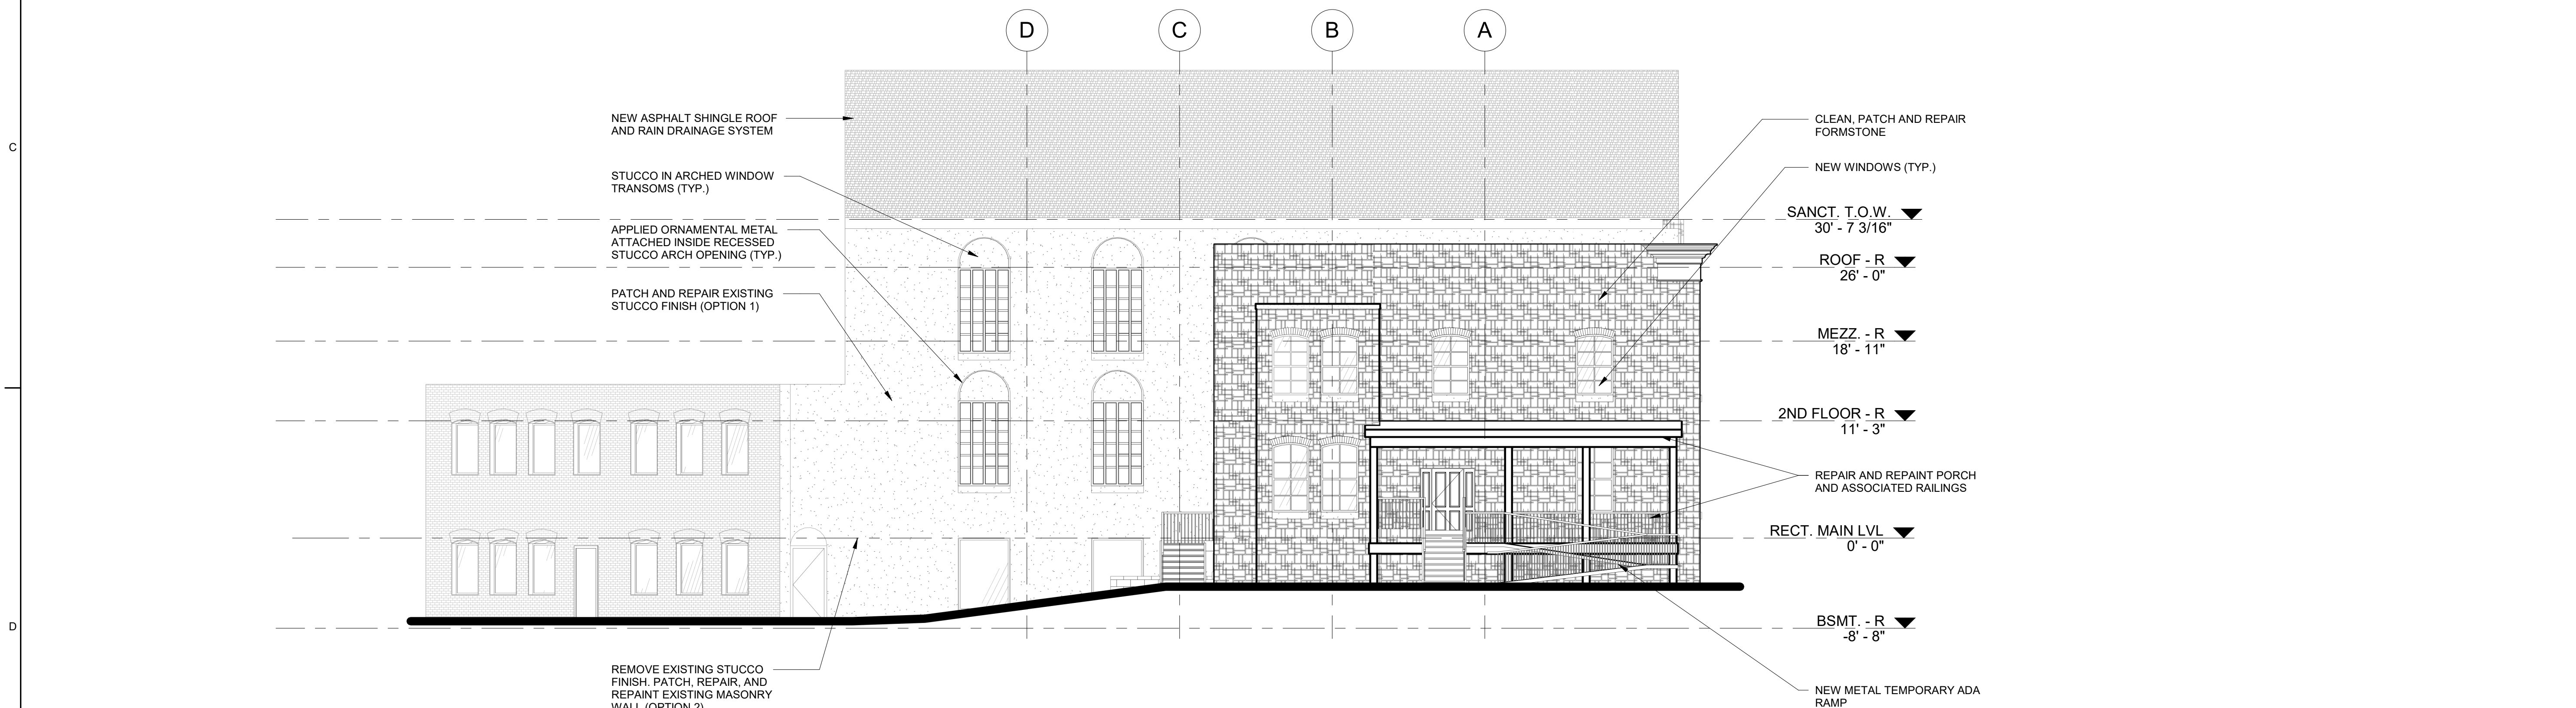


2 EAST ELEVATION
1/8" = 1'-0"


VOLAR - RENOVATION AND ADAPTIVE REUSE

1025 EAST MONUMENT STREET BALTIMORE, MARYLAND 21202


A-6

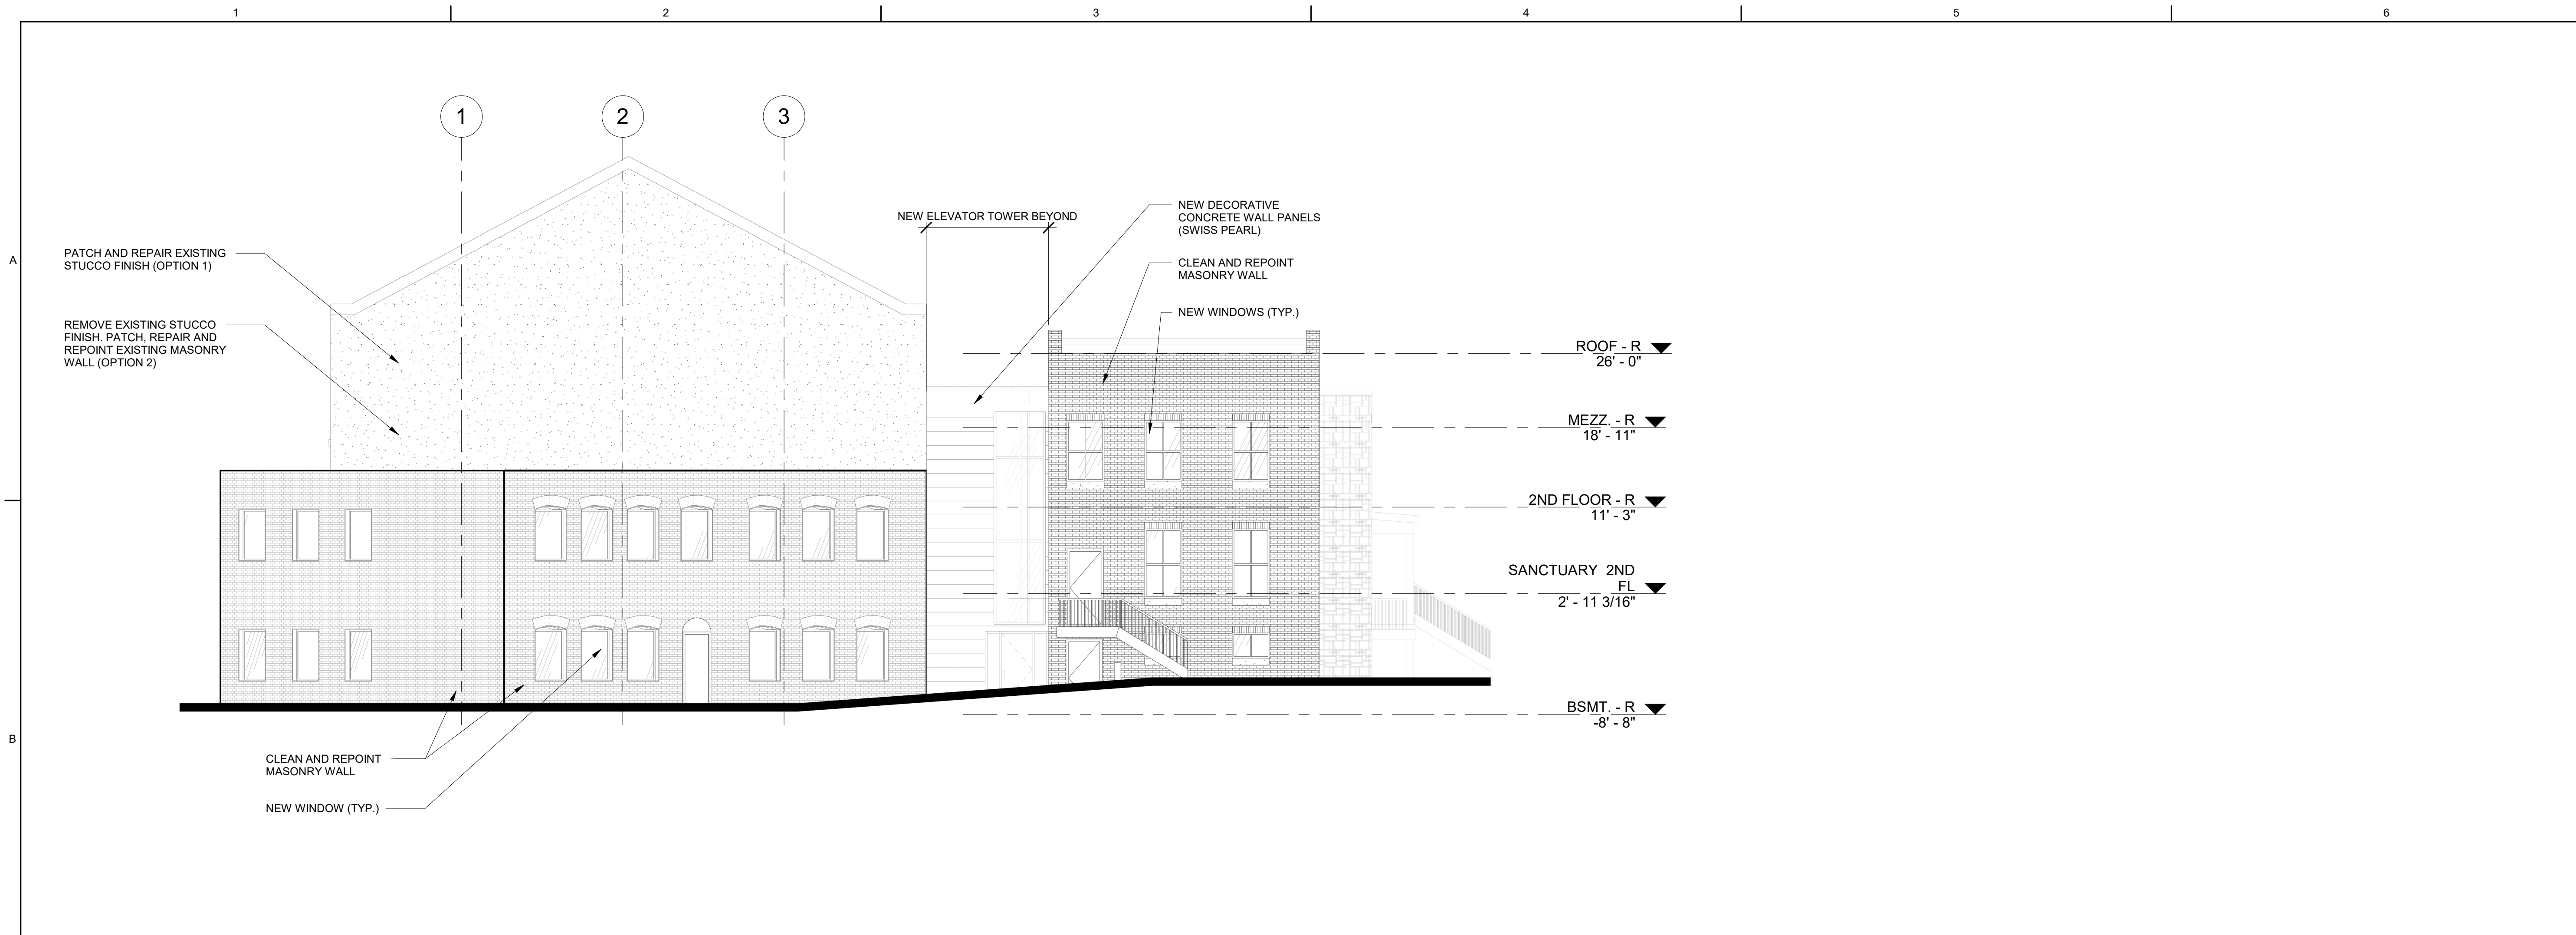

1 SOUTH ELEVATION
1/8" = 1'-0"

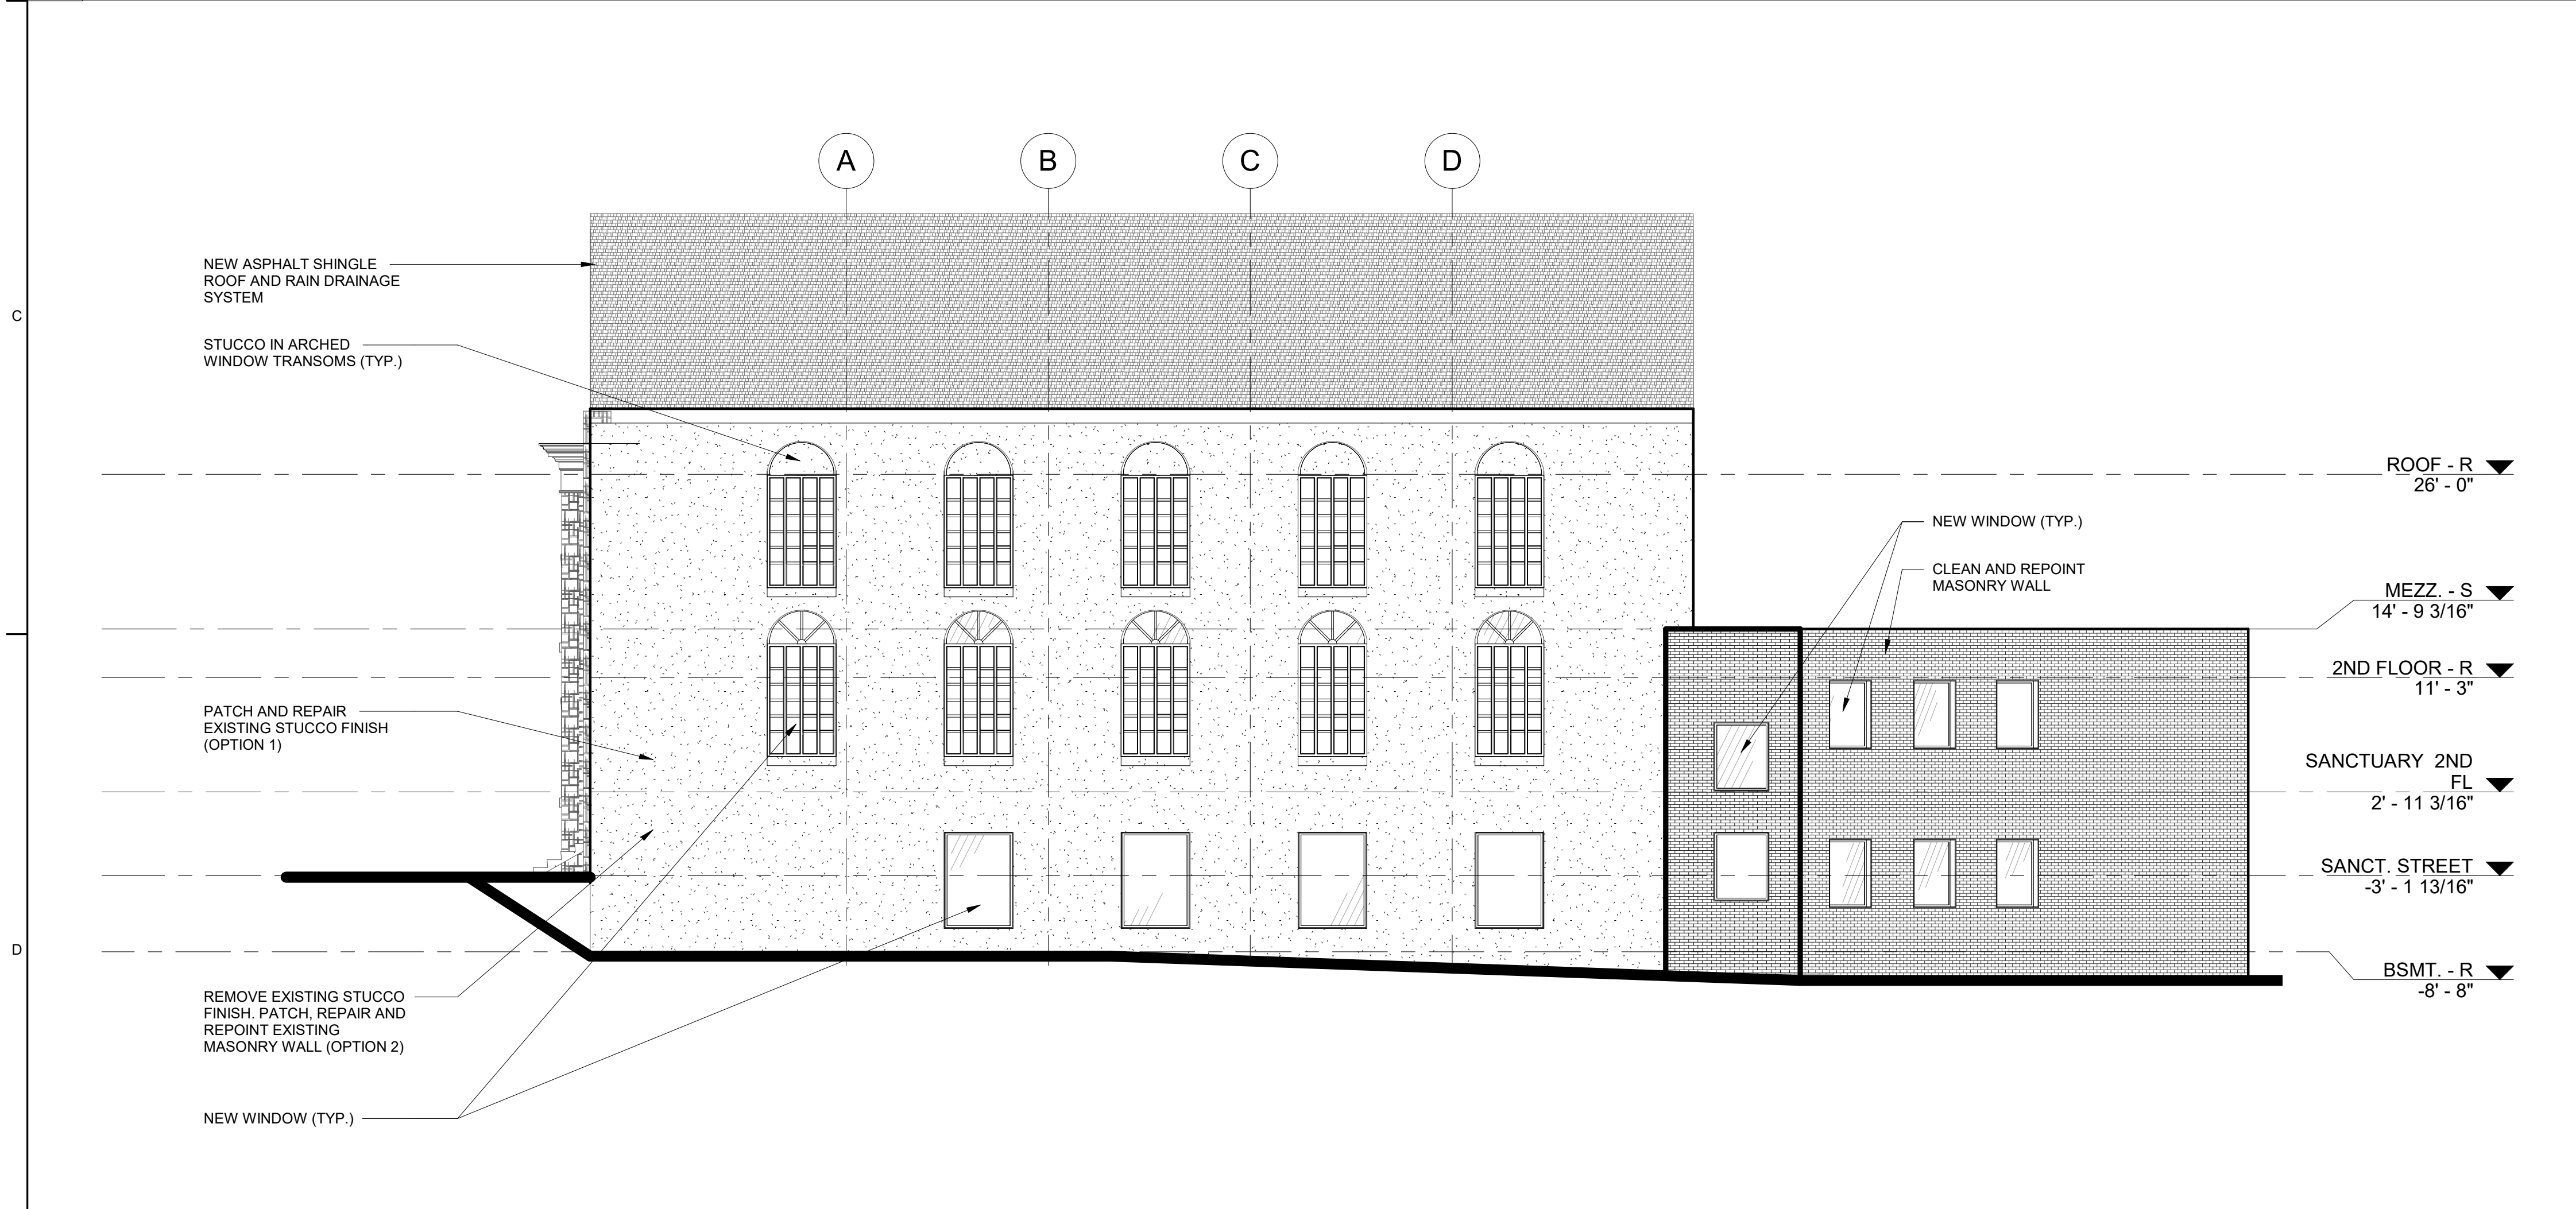

2 WEST ELEVATION
1/8" = 1'-0"

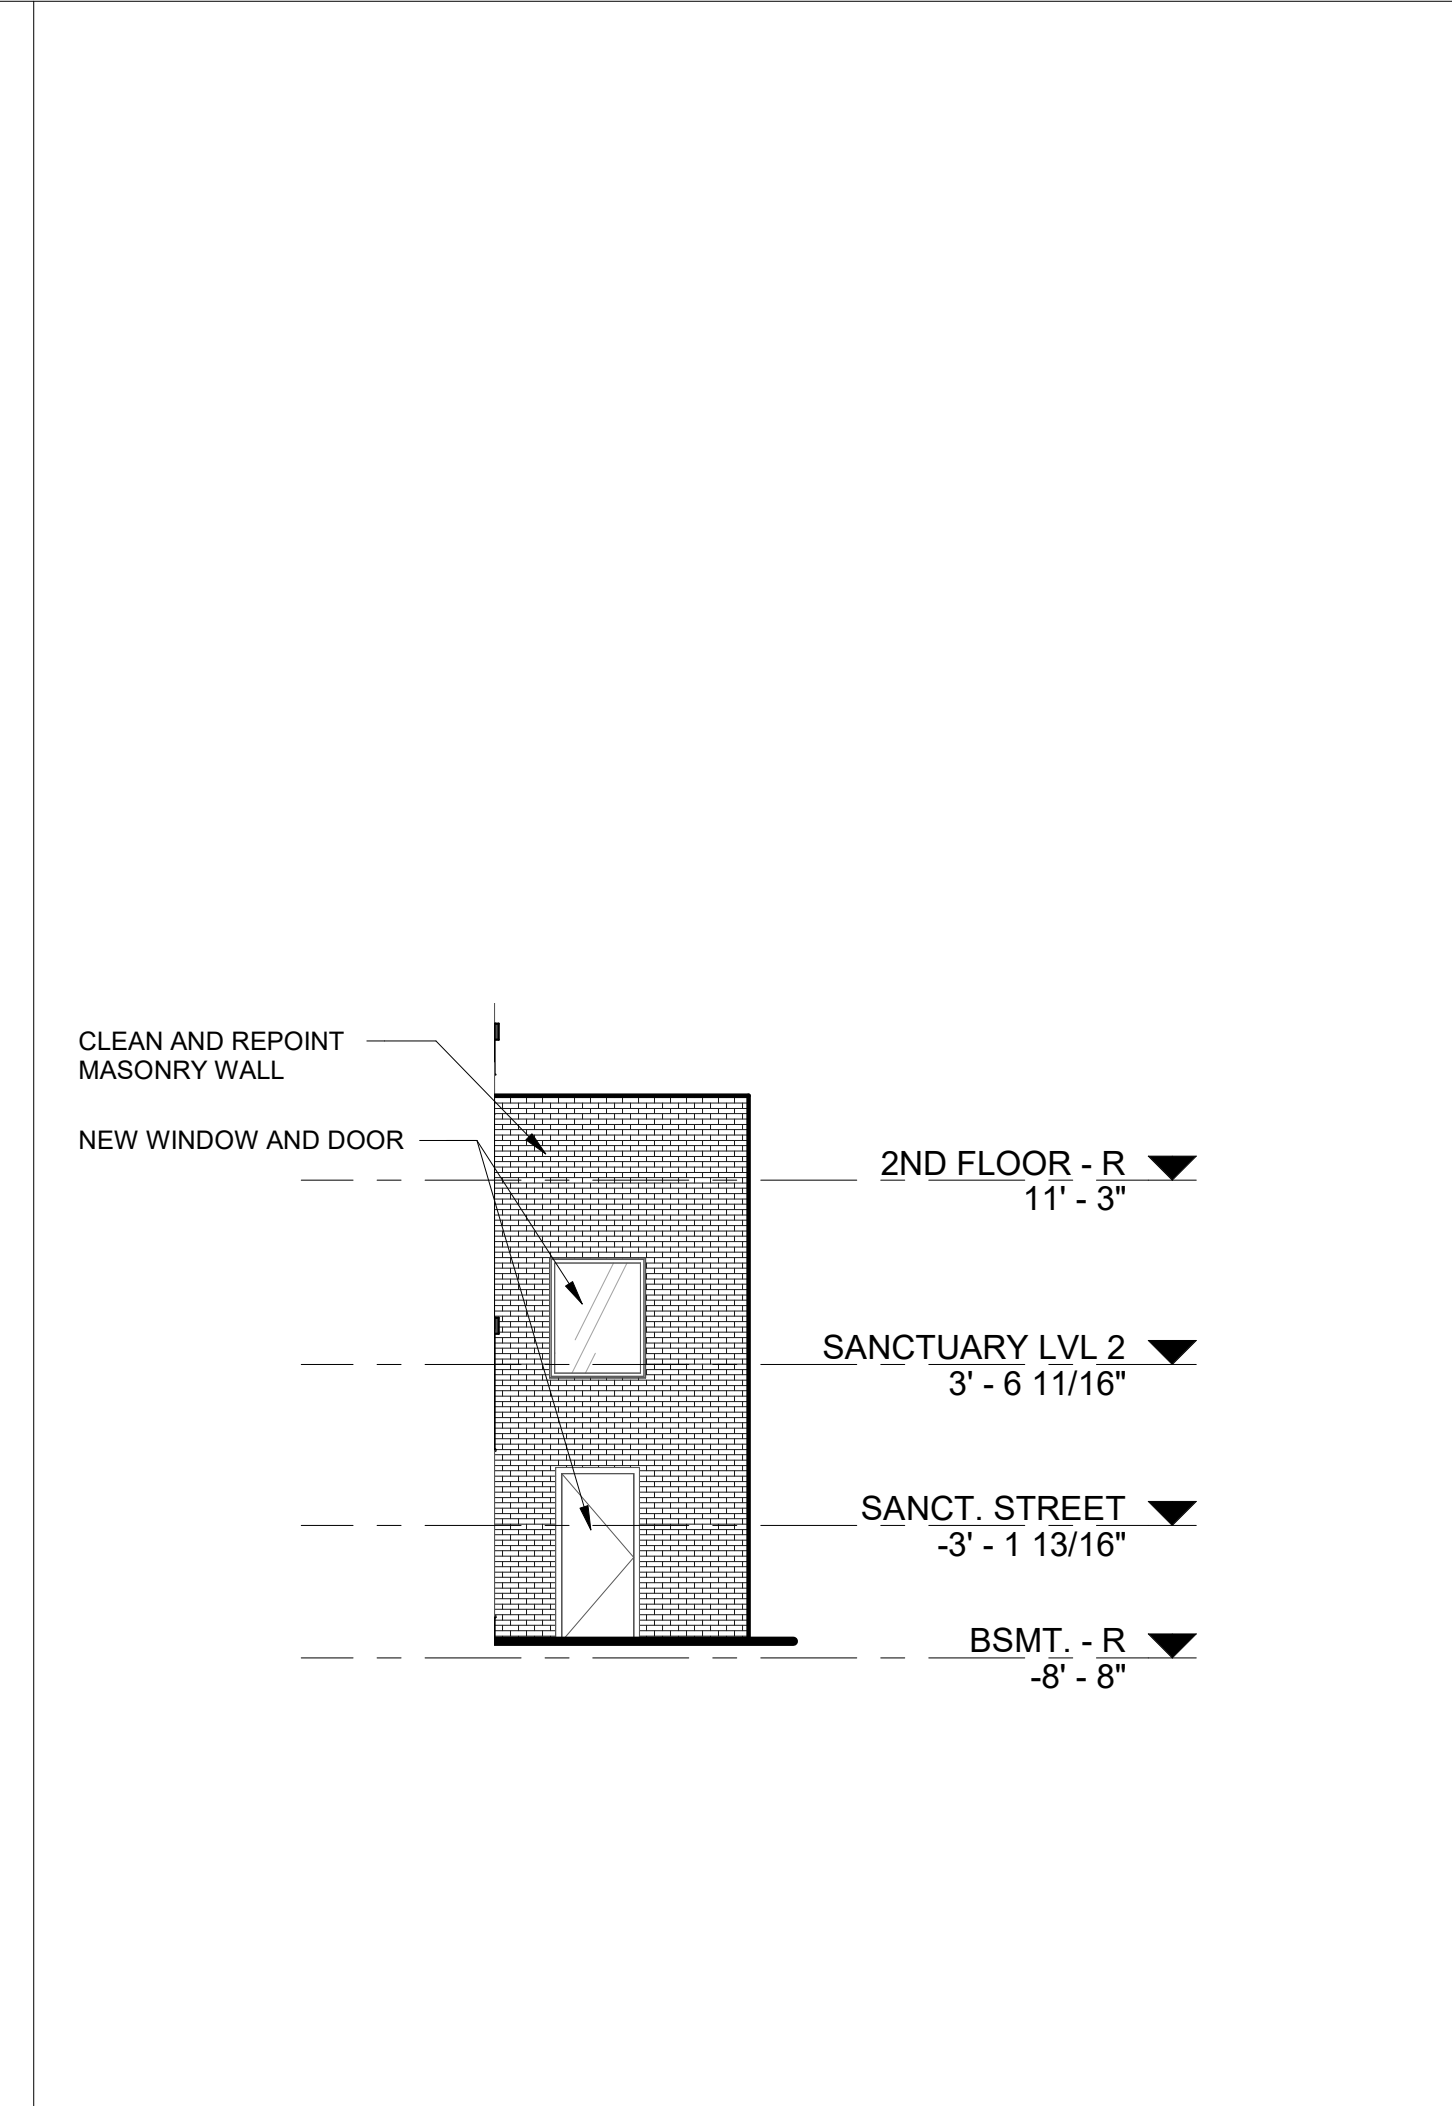


3 PARTIAL WEST ELEVATION
1/8" = 1'-0"

VOLAR - RENOVATION AND ADAPTIVE REUSE

1025 EAST MONUMENT STREET BALTIMORE, MARYLAND 21202

A-7

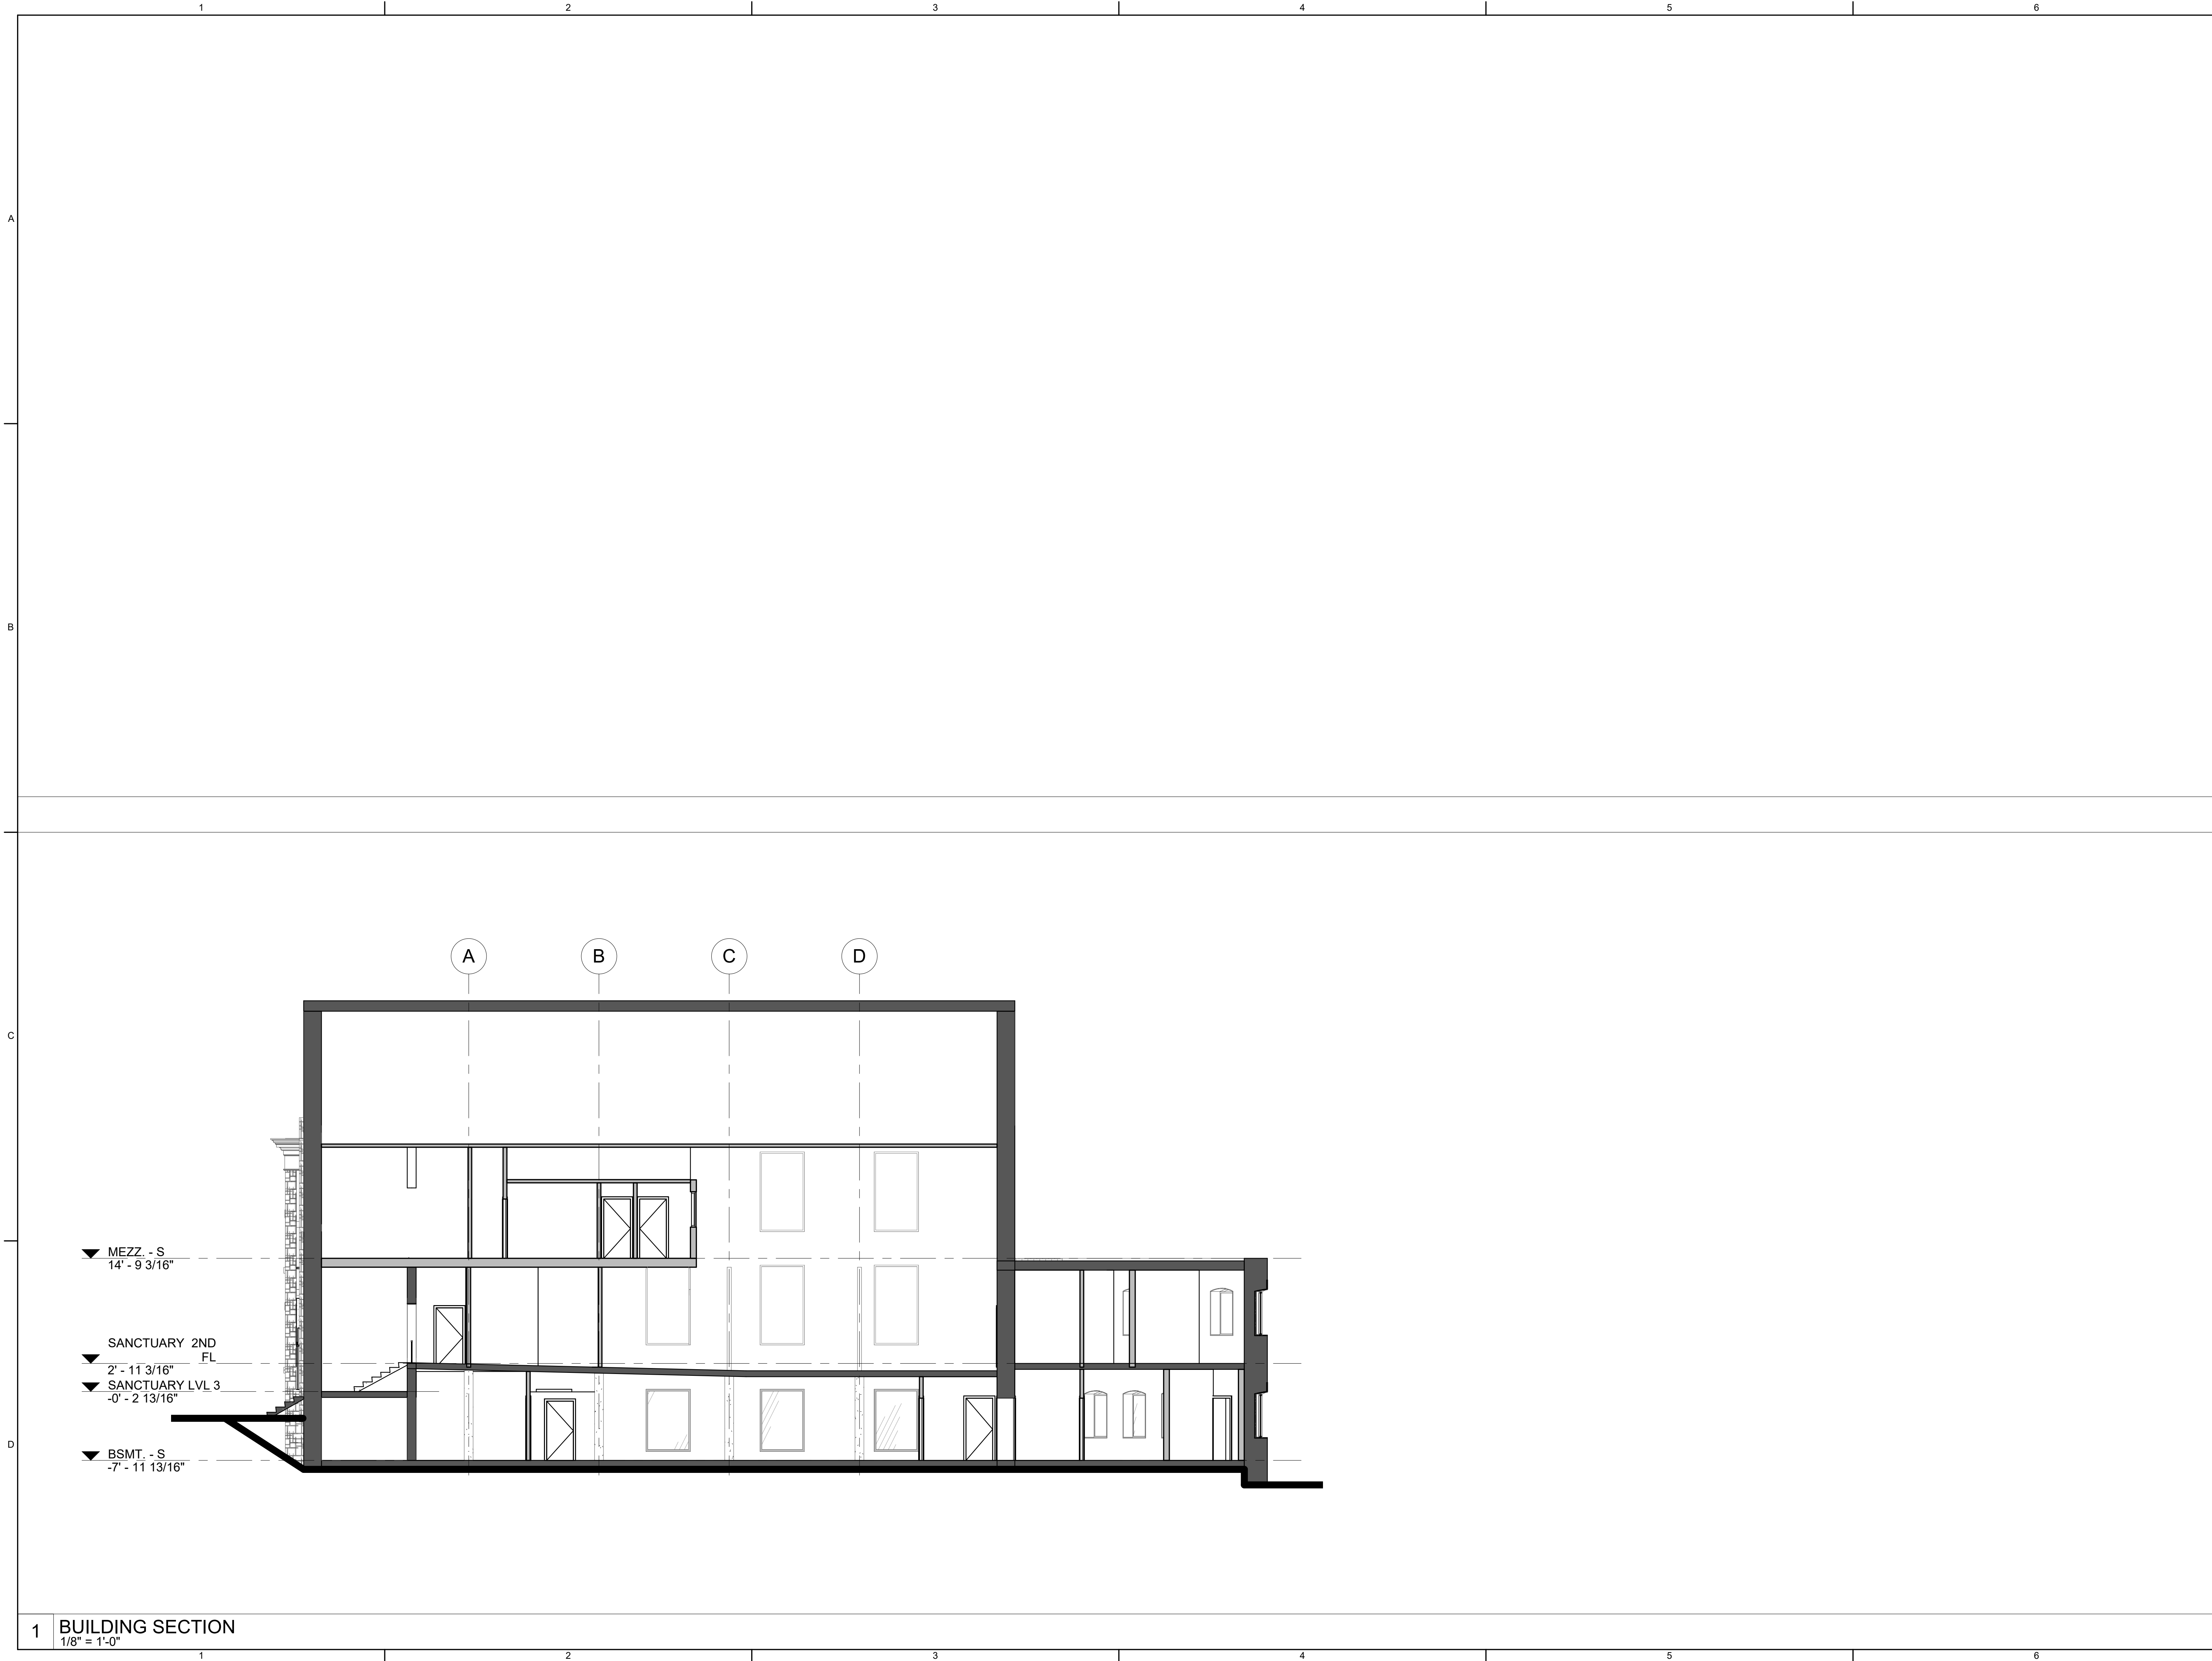

VOLAR - RENOVATION AND
ADAPTIVE REUSE

1025 EAST MONUMENT STREET BALTIMORE, MARYLAND 21202

A-8



ARCHITECTURE
PLANNING
FACILITIES

02/15/22

1 BUILDING SECTION
1/8" = 1'-0"